

MASSACHUSETTS DEPARTMENT OF TRANSPORTATION HIGHWAY DIVISION

PLAN AND PROFILE OF
BOSTON ROAD
IN THE TOWN OF
WESTFORD

MIDDLESEX COUNTY

FEDERAL AID PROJECT NO. -

PRELIMINARY RIGHT OF WAY PLANS

WESTFORD BOSTON ROAD			
STATE	FED. AID PROJ. NO.	SHEET NO.	TOTAL SHEETS
MA	-	1	28
PROJECT FILE NO.		609035	



**PRELIMINARY RIGHT OF WAY
TITLE SHEET & INDEX**

THESE PLANS ARE SUPPLEMENTED BY THE 2023 COMMONWEALTH OF MASSACHUSETTS DEPARTMENT OF TRANSPORTATION STANDARD SPECIFICATIONS FOR HIGHWAYS AND BRIDGES, THE OCTOBER 2017 CONSTRUCTION STANDARD DETAILS, THE 2015 OVERHEAD SIGNAL STRUCTURE AND FOUNDATION STANDARD DRAWINGS, MASSDOT TRAFFIC MANAGEMENT PLANS AND DETAIL DRAWINGS, THE 1990 STANDARD DRAWINGS FOR SIGNS AND SUPPORTS, THE 1968 STANDARD DRAWINGS FOR TRAFFIC SIGNALS AND HIGHWAY LIGHTING, AND THE LATEST EDITION OF THE AMERICAN STANDARD FOR NURSERY STOCK.

INDEX	
SHEET NO.	DESCRIPTION
1	TITLE SHEET & INDEX
2	LEGEND, ABBREVIATIONS & PROJECT DESCRIPTION
3-4	TYPICAL SECTIONS
5-9	CRITICAL PROFILES
10-15	PARCEL SUMMARY SHEETS
16-17	LOCATION PLANS
18-28	PROPERTY PLANS

THE LAYOUT LINES, AS REPRESENTED ON THE PRELIMINARY RIGHT OF WAY PLANS, ARE BASED UPON AN INSTRUMENT SURVEY THAT MEETS 250 CMR 6.00 AND ARE SUITABLE TO BE USED FOR A RECORDABLE PLAN, AND MEET THE STANDARDS SET FORTH IN BOTH 250 CMR 6.01 AND 6.02.


 JASON A. ELLIS, RPLS-LIC. NO 49052
 DATE: 11/02/23

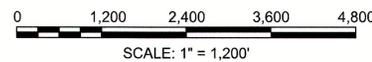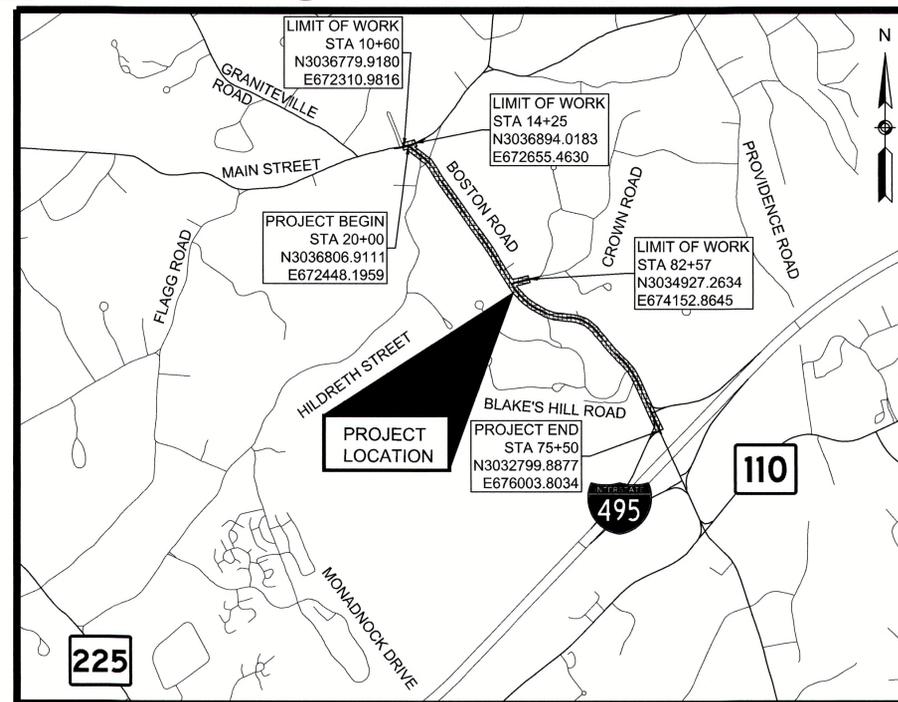

LENGTH OF PROJECT = 5,550 FEET = 1.051 MILES

BASE MAP NOTES

- THE SURVEY BASE PLAN WAS PREPARED BY TEC, INC IN JUNE 2017 AND NOVEMBER 2017 AND SUPPLEMENTED BY HANCOCK SURVEY ASSOCIATES, INC. IN MAY 2022.
- THE MOST RECENT SITE VISIT WAS COMPLETED IN OCTOBER 2023 TO VERIFY THAT THE EXISTING CONDITIONS SHOWN ON THE PLAN ARE THE CURRENT CONDITIONS IN THE FIELD.
- THE PROPERTY LINES SHOWN ON THE PLAN WERE COMPILED FROM RECORD PLANS AND CERTIFIED BY JASON A. ELLIS, A PLS IN DIRECT CHARGE AND SUPERVISION OF THE SURVEY BASE PLAN.
- LAYOUT LINES ARE UNAMBIGUOUSLY RETRACEABLE AND DEPICTED ACCURATELY ON THE RIGHT-OF-WAY PLANS BY AN ON-THE-GROUND SURVEY PERFORMED IN ACCORDANCE WITH 250 CMR 6.01 AND 6.02.
- THE OWNERS HAVE BEEN CHECKED AND UPDATED PER THE REGISTRY OF DEEDS AS OF OCTOBER 2023.
- THE PREQUALIFIED SURVEYOR UNDER THE S3 CATEGORY IS PARTICIPATING IN THE DEVELOPMENT OF THE ROW PLANS. HANCOCK SURVEY ASSOCIATES, INC. HAS VERIFIED HIGHWAY LAYOUT BASELINES AND SIDELINES, VERIFIED MUNICIPAL LAYOUTS, VERIFIED ABUTTERS PROPERTY LINES ARE CREATED BASED ON RECORD DEEDS AND PLANS, VERIFIED CURRENT ABUTTERS OWNERSHIP INFORMATION, VERIFIED EXISTING PERMANENT EASEMENTS, AND VERIFIED ANY OTHER ELEMENTS IN THE SURVEY BASE PLAN THAT AFFECTS DISPOSITIONS AND LAND ACQUISITIONS.

DATE	DESCRIPTION	REV #
11-3-2023	100% DESIGN ALTERED PARCELS: S-5, TE-5, TE-8, TE-39	10
9-7-2023	75% DESIGN REV 7 NEW PARCELS: SL-D-1 ALTERED PARCELS: 20-6, 20-GR-PUE-2, 20-PUE-14, 20-D-3, 20-GR-1-T, 20-TE-1, TE-13, TE-31 DELETED PARCELS: SL-1	9
1-4-2023	75% DESIGN REV 6	8
12-1-2022	75% DESIGN REV 5 ALTERED PARCELS: 20-TE-12	7
9-29-2022	75% DESIGN REV 4	6
8-19-2022	75% DESIGN REV 3 NEW PARCELS: 20-D-PUE-1, 20-PUE-15, 20-TE-23, 20-TE-24 ALTERED PARCELS: 20-PUE-7, 20-PUE-14, 20-S-8, 20-TE-5, 20-TE-19, 20-TE-22, PUE-8, S-5, S-6, TE-39 DELETED PARCELS: 20-PUE-12, 20-PUE-13	5
6-21-2022	75% DESIGN REV 2 NEW PARCELS: 20-GR-PUE-2, 20-S-7, 20-S-8, 20-PUE-13, 20-PUE-14, 20-TE-22, D-2, E-4, E-5, PUE-12, TE-50 ALTERED PARCELS: 20-3, 20-4, 20-6, 20-D-1, 20-D-2, 20-D-3, 20-D-4, 20-D-5, 20-GR-1-T, 20-PUE-S-2, 20-PUE-S-1-T, 20-S-1-T, 20-S-2-T, 20-S-2, 20-S-3, 20-S-4, 20-S-5, 20-S-7, 20-PUE-2, 20-PUE-7, 20-PUE-8, 20-PUE-9, 20-PUE-10, 20-PUE-11, 20-PUE-12, 20-TE-1, 20-TE-2, 20-TE-3, 20-TE-4, 20-TE-5, 20-TE-6, 20-TE-9, 20-TE-10, 20-TE-11, 20-TE-12, 20-TE-13, 20-TE-15, 20-TE-16, 20-TE-17, 20-TE-18, 20-TE-19, E-3, S-5, S-6, SL-1, PUE-2, PUE-3, PUE-6, PUE-7, PUE-8, PUE-9, PUE-10, PUE-11, TE-1, TE-4, TE-5, TE-6, TE-7, TE-8, TE-9, TE-10, TE-11, TE-12, TE-13, TE-14, TE-15, TE-16, TE-18, TE-19, TE-20, TE-21, TE-22, TE-23, TE-24, TE-25, TE-26, TE-27, TE-28, TE-29, TE-30, TE-31, TE-32, TE-33, TE-35, TE-36, TE-39, TE-40, TE-41, TE-42, TE-43, TE-44, TE-45, TE-46, TE-47, TE-48, TE-49 DELETED PARCELS: 20-GR-S-2, 20-PUE-S-3, 20-S-6	4
3-18-2022	75% DESIGN REV 1 NEW PARCELS: PUE-10, PUE-11, TE-49 20-D-4, 20-D-5, 20-TE-18, 20-TE-19, 20-TE-20, 20-TE-21, 20-GR-1-T, 20-GR-S-2, 20-PUE-S-3 ALTERED PARCELS: 20-6, 20-PUE-S-2, 20-S-2, 20-S-3, 20-S-4, 20-S-5, 20-S-6, 20-PUE-S-1-T, 20-S-1-T, 20-S-2-T, 20-PUE-7, 20-PUE-8, 20-PUE-9, 20-PUE-10, 20-PUE-11, 20-TE-1, 20-TE-3, 20-TE-4, 20-TE-5, 20-TE-6, 20-TE-9, 20-TE-10, 20-TE-11, 20-TE-12, 20-TE-17, S-6, PUE-2, PUE-3, PUE-6, PUE-7, PUE-9, SL-1, TE-1, TE-4, TE-9, TE-10, TE-12, TE-15, TE-16, TE-19, TE-20, TE-22, TE-28, TE-36, TE-39, TE-44, TE-46 DELETED PARCELS: 20-PUE-3, 20-TE-1-T, D-1	3
10-29-2021	75% DESIGN NEW PARCELS: 20-3, 20-4, 20-S-6, 20-S-1-T, 20-S-2-T, 20-PUE-S-1-T, 20-TE-1-T, 20-PUE-12, 20-TE-16, 20-TE-17, SL-1, E-3, PUE-9, TE-45, TE-46, TE-47, TE-48 ALTERED PARCELS: 20-D-1, 20-D-2, 20-6, 20-S-2, 20-S-3, 20-S-5, 20-PUE-S-2, 20-PUE-3, 20-PUE-7, 20-PUE-8, 20-PUE-9, 20-PUE-10, 20-TE-1, 20-TE-2, 20-TE-3, 20-TE-4, 20-TE-5, 20-TE-6, 20-TE-9, 20-TE-10, 20-TE-11, 20-TE-12, 20-TE-15, D-1, S-5, S-6, PUE-2, PUE-5, PUE-6, PUE-8 TE-1, TE-4, TE-5, TE-6, TE-7, TE-9, TE-10, TE-11, TE-12, TE-13, TE-14, TE-19, TE-20, TE-21, TE-22, TE-23, TE-24, TE-25, TE-26, TE-27, TE-28, TE-29, TE-30, TE-31, TE-32, TE-33, TE-35, TE-36, TE-39, TE-40, TE-41, TE-42, TE-43, TE-44 DELETED PARCELS: 20-S-1, 20-PUE-S-1, 20-TE-7, E-1, E-2, TE-3, TE-17, TE-34	2
10-23-2020	25% DESIGN REV 1 NEW PARCELS: X-D-1, X-D-2, X-D-3, X-S-1, X-S-2, X-S-3, X-S-4, X-S-5, D-1, S-5, S-6, X-PUE-S-1, X-PUE-S-2, X-PUE-S-2, X-PUE-9, X-PUE-10, X-PUE-11, TE-40, TE-41, TE-42, TE-43, TE-44 ALTERED PARCELS: X-3, X-4, X-6, X-7, X-PUE-2, X-PUE-3, E-2, PUE-2, PUE-6, PUE-8, X-TE-1, X-TE-2, X-TE-3, X-TE-4, X-TE-5, X-TE-6, X-TE-7, X-TE-9, X-TE-10, TE-2, TE-14, TE-20, TE-29, TE-31, TE-32, TE-35, TE-36, TE-39, TE-40 DELETED PARCELS: X-1, X-2, X-5, X-7, X-9, X-10, X-1-T, X-2-T, X-3A-T, X-3B-T, X-4A-T, X-4B-T, X-PUE-4, X-PUE-5, X-PUE-6, X-PUE-7, PUE-1-T, PUE-5-T, PUE-4-T, X-TE-8, X-TE-14, TE-2, TE-16, TE-37	1
10-25-2019	25% SUBMITTAL	0
DATE	DESCRIPTION	REV #

ROW PLANS PREPARED BY:

TEC
The Engineering Corp

282 Merrimack St
2nd Floor
Lawrence, MA 01843
978-794-1792

311 Main Street
2nd Floor
Worcester, MA 01608
508-868-5104

169 Ocean Blvd, Unit 3
PO Box 249
Hampton, NH 03842
603-601-8154

www.TheEngineeringCorp.com

massDOT
Massachusetts Department of Transportation
Highway Division

RECOMMENDED FOR APPROVAL

CHIEF ENGINEER _____ DATE _____

GENERAL SYMBOLS

EXISTING	PROPOSED	DESCRIPTION
		JERSEY BARRIER
		CATCH BASIN OR GUTTER INLET
		CATCH BASIN OR GUTTER INLET W/ CURB INLET
		FLAG POLE
		GAS PUMP
		MAIL BOX
		POST SQUARE
		POST CIRCULAR
		WELL
		ELECTRIC HANDHOLE
		FENCE GATE POST
		GAS GATE
		BORING HOLE
		MONITORING WELL
		TEST PIT
		HYDRANT
		LIGHT POLE
		COUNTY BOUND
		GPS POINT
		CABLE MANHOLE
		DRAINAGE MANHOLE
		ELECTRIC MANHOLE
		GAS MANHOLE
		MISC MANHOLE
		SEWER MANHOLE
		TELEPHONE MANHOLE
		WATER MANHOLE
		MASSACHUSETTS HIGHWAY BOUND
		MONUMENT
		STONE BOUND
		TOWN OR CITY BOUND
		TRAVERSE OR TRIANGULATION STATION
		TROLLEY POLE OR GUY POLE
		TRANSMISSION POLE
		UTILITY POLE W/ FIREBOX
		UTILITY POLE WITH DOUBLE LIGHT
		UTILITY POLE W / 1 LIGHT
		UTILITY POLE
		BUSH
		TREE
		STUMP
		SWAMP / MARSH
		WATER GATE
		WATER SHUTOFF/CURB STOP
		PARKING METER
		OVERHEAD CABLE/WIRE
		CURBING
		CONTOURS (ON-THE-GROUND SURVEY DATA)
		CONTOURS (PHOTOGRAMMETRIC DATA)
		UNDERGROUND DRAIN PIPE (DOUBLE LINE 24 INCH AND OVER)
		UNDERGROUND ELECTRIC DUCT (DOUBLE LINE 24 INCH AND OVER)
		UNDERGROUND GAS MAIN (DOUBLE LINE 24 INCH AND OVER)
		UNDERGROUND SEWER MAIN (DOUBLE LINE 24 INCH AND OVER)
		UNDERGROUND TELEPHONE DUCT (DOUBLE LINE 24 INCH AND OVER)
		UNDERGROUND WATER MAIN (DOUBLE LINE 24 INCH AND OVER)
		BALANCED STONE WALL
		GUARD RAIL - STEEL POSTS
		GUARD RAIL - WOOD POSTS
		CHAIN LINK OR METAL FENCE
		WOOD FENCE
		SEDIMENT CONTROL BARRIER
		TREE LINE
		EDGE OF PAVEMENT
		SAWCUT LINE
		TOP OR BOTTOM OF SLOPE
		LIMIT OF EDGE OF MICROMILLING AND OVERLAY
		BANK OF RIVER OR STREAM
		BORDER OF WETLAND
		100 FT WETLAND BUFFER
		200 FT RIVERFRONT BUFFER
		STATE HIGHWAY LAYOUT
		TOWN OR CITY LAYOUT
		COUNTY LAYOUT
		RAILROAD SIDELINE
		TOWN OR CITY BOUNDARY LINE
		PROPERTY LINE OR APPROXIMATE PROPERTY LINE
		EASEMENT

TRAFFIC SYMBOLS

EXISTING	PROPOSED	DESCRIPTION
		CONTROLLER CABINET, FOUNDATION
		CONTROLLER CABINET, FOUNDATION, CONC. PAD
		MAST ARM FOUNDATION (SCALE OF BLOCK = DIAMETER IN INCHES)
		MAST ARM (LENGTH NOTED)
		EMERGENCY PREEMPTION CONFIRMATION STROBE LIGHT
		VEHICULAR SIGNAL HEAD
		PEDESTRIAN SIGNAL HEAD
		MAST ARM OR TS POLE MOUNTED SIGN
		EMERGENCY PRE-EMPTION RECEIVER
		EMERGENCY PRE-EMPTION CONFIRMATION STROBE
		PEDESTRIAN PUSH BUTTON
		YAGI ANTENNA
		BICYCLE WIRE LOOP DETECTOR (SIZE AS NOTED)
		WIRE LOOP DETECTOR (SIZE AND TYPE NOTED)
		TRAFFIC SIGN (1 POST)
		TRAFFIC SIGN (2 POST)
		PULL BOX 12"x12" (OR AS NOTED)
		ELECTRIC HANDHOLE 12"x24" (OR AS NOTED)
		TRAFFIC SIGNAL CONDUIT

PROJECT DESCRIPTION:

THE PROPOSED TRANSPORTATION IMPROVEMENT PROJECT CONSISTS OF TRAFFIC SIGNAL IMPROVEMENTS, ADDITION OF PEDESTRIAN AND BICYCLE ACCOMMODATIONS, AND INSTALLATION OF A NEW DRAINAGE & PUBLIC WATER SYSTEM BETWEEN MAIN STREET AND I-495. IMPROVEMENTS WILL ALSO INCLUDE ADA COMPLIANT CURB RAMPS, FULL DEPTH PAVEMENT RECLAMATION, PAVEMENT MARKINGS, AND SIGNS.

THE WORK INCLUDES EARTH EXCAVATION, SUPERPAVE ASPHALT PAVEMENT, HOT MIX ASPHALT SIDEWALKS, GRANITE CURB, DRAINAGE STRUCTURES & PIPE, PUBLIC WATER PIPE & FITTINGS, TRAFFIC SIGNALS, SLOPE GRADING, AND OTHER INCIDENTAL WORK.

ABBREVIATIONS

GENERAL	
AADT	ANNUAL AVERAGE DAILY TRAFFIC
ABAN	ABANDON
ADJ	ADJUST
APPROX.	APPROXIMATE
A.C.	ASPHALT CONCRETE
ACCM PIPE	ASPHALT COATED CORRUGATED METAL PIPE
AP	ANGLE POINT
BIT.	BITUMINOUS
BC	BOTTOM OF CURB
BD.	BOUND
BL	BASELINE
BLDG	BUILDING
BM	BENCHMARK
BO	BY OTHERS
BOS	BOTTOM OF SLOPE
BR.	BRIDGE
CB	CATCH BASIN
CBCI	CATCH BASIN WITH CURB INLET
CC	CEMENT CONCRETE
CCB	CAPE COD BERM
CCM	CEMENT CONCRETE MASONRY
CEM	CEMENT
CI	CURB INLET
CIP	CAST IRON PIPE
CLF	CHAIN LINK FENCE
CL	CENTERLINE
CMP	CORRUGATED METAL PIPE
CSP	CORRUGATED STEEL PIPE
CO.	COUNTY
CONC	CONCRETE
CONT	CONTINUOUS
CONST	CONSTRUCTION
CR GR	CROWN GRADE
DHV	DESIGN HOURLY VOLUME
DI	DROP INLET
DIA	DIAMETER
DIP	DUCTILE IRON PIPE
DW	STEADY DON'T WALK - PORTLAND ORANGE
DWY	DRIVEWAY
ELEV (or EL.)	ELEVATION
EMB	EMBANKMENT
EOP (or EP)	EDGE OF PAVEMENT
EXIST (or EX)	EXISTING
EXC	EXCAVATION
F&C	FRAME AND COVER
F&G	FRAME AND GRATE
FDN.	FOUNDATION
FLDSTN	FIELDSTONE
GAR	GARAGE
GC	GRANITE CURB
GD	GROUND
GG	GAS GATE
GI	GUTTER INLET
GIP	GALVANIZED IRON PIPE
GRAN	GRANITE
GRAV	GRAVEL
GRD	GUARD
HDW	HEADWALL
HMA	HOT MIX ASPHALT
HOR	HORIZONTAL
HYD	HYDRANT
INV	INVERT
JCT	JUNCTION
L	LENGTH OF CURVE
LB	LEACH BASIN
LP	LIGHT POLE
L&S	LOAM AND SEED
LT	LEFT
MAX	MAXIMUM
MB	MAILBOX
MH	MANHOLE
MHB	MASSACHUSETTS HIGHWAY BOUND
MIN	MINIMUM
NIC	NOT IN CONTRACT
NO.	NUMBER
PC	POINT OF CURVATURE
PCC	POINT OF COMPOUND CURVATURE
P.G.L.	PROFILE GRADE LINE
PI	POINT OF INTERSECTION
POC	POINT ON CURVE
POT	POINT ON TANGENT
PRC	POINT OF REVERSE CURVATURE
PROJ	PROJECT
PROP	PROPOSED
PSB	PLANTABLE SOIL BORROW
PT	POINT OF TANGENCY
PUE	PROPOSED UTILITY EASEMENT

ABBREVIATIONS (cont.)	
GENERAL	
PVC	POINT OF VERTICAL CURVATURE
PVI	POINT OF VERTICAL INTERSECTION
PVT	POINT OF VERTICAL TANGENCY
PVMT	PAVEMENT
PWW	PAVED WATERWAY
R	RADIUS OF CURVATURE
R&D	REMOVE AND DISPOSE
RCP	REINFORCED CONCRETE PIPE
RD	ROAD
RDWY	ROADWAY
REM	REMOVE
RET	RETAIN
RET WALL	RETAINING WALL
ROW	RIGHT OF WAY
RR	RAILROAD
RRFB	RECTANGULAR RAPID FLASHING BEACON
R&R	REMOVE AND RESET
R&S	REMOVE AND STACK
RT	RIGHT
SB	STONE BOUND
SHLD	SHOULDER
SMH	SEWER MANHOLE
ST	STREET
STA	STATION
SSD	STOPPING SIGHT DISTANCE
SHLO	STATE HIGHWAY LAYOUT LINE
SW	SIDEWALK
T	TANGENT DISTANCE OF CURVE/TRUCK %
TAN	TANGENT
TEMP	TEMPORARY
TC	TOP OF CURB
TOS	TOP OF SLOPE
TYP	TYPICAL
UP	UTILITY POLE
VAR	VARIES
VERT	VERTICAL
VC	VERTICAL CURVE
WCR	WHEEL CHAIR RAMP
WG	WATER GATE
WIP	WROUGHT IRON PIPE
WM	WATER METER/WATER MAIN
WSO	WATER SERVICE SHUT-OFF
X-SECT	CROSS SECTION

TRAFFIC SIGNAL ABBREVIATIONS	
CAB.	CABINET
CCVE	CLOSED CIRCUIT VIDEO EQUIPMENT
DW	STEADY DON'T WALK
FDW	FLASHING DON'T WALK
FR	FLASHING CIRCULAR RED
FRL	FLASHING RED LEFT ARROW
FRR	FLASHING RED RIGHT ARROW
FY	FLASHING CIRCULAR YELLOW
FYL	FLASHING YELLOW LEFT ARROW
FYR	FLASHING YELLOW RIGHT ARROW
G	STEADY CIRCULAR GREEN
GL	STEADY GREEN LEFT ARROW
GR	STEADY GREEN RIGHT ARROW
GSL	STEADY GREEN SLASH LEFT ARROW
GSR	STEADY GREEN SLASH RIGHT ARROW
GV	STEADY GREEN VERTICAL ARROW
OL	OVERLAP
PED	PEDESTRIAN
PTZ	PAN, TILT, ZOOM
R	STEADY CIRCULAR RED
RL	STEADY RED LEFT ARROW
RR	STEADY RED RIGHT ARROW
TR SIG	TRAFFIC SIGNAL
TSC	TRAFFIC SIGNAL CONDUIT
W	STEADY WALKING PERSON
Y	STEADY CIRCULAR YELLOW
YL	STEADY YELLOW LEFT ARROW

**WESTFORD
BOSTON ROAD**




STATE	FED. AID PROJ. NO.	SHEET NO.	TOTAL SHEETS
MA	-	2	28
PROJECT FILE NO.		609035	

**PRELIMINARY RIGHT OF WAY
LEGEND, ABBREVIATIONS &
PROJECT DESCRIPTION**




**WESTFORD
BOSTON ROAD**

STATE	FED. AID PROJ. NO.	SHEET NO.	TOTAL SHEETS
MA	-	3	28
PROJECT FILE NO.		609035	

**PRELIMINARY RIGHT OF WAY
TYPICAL SECTIONS
SHEET 1 OF 2**

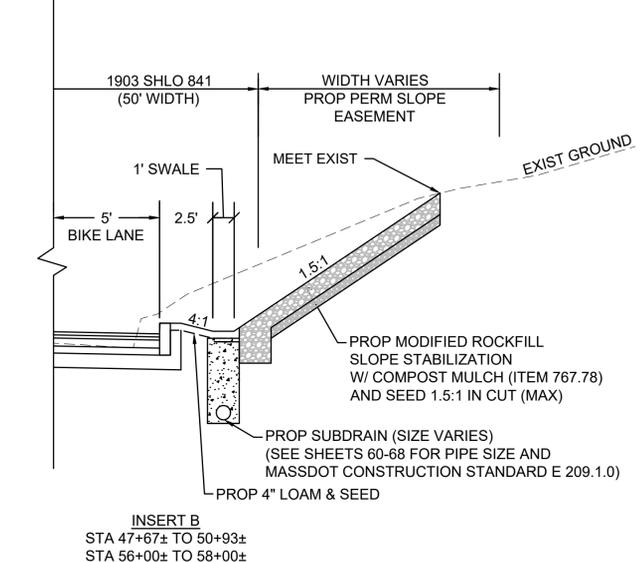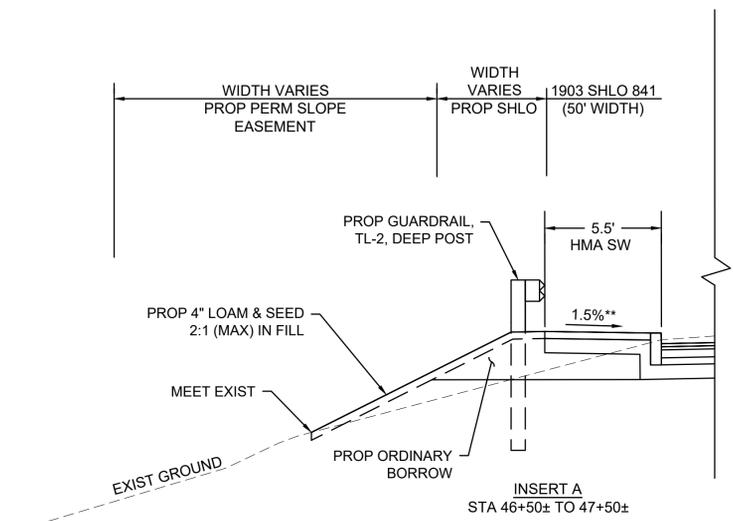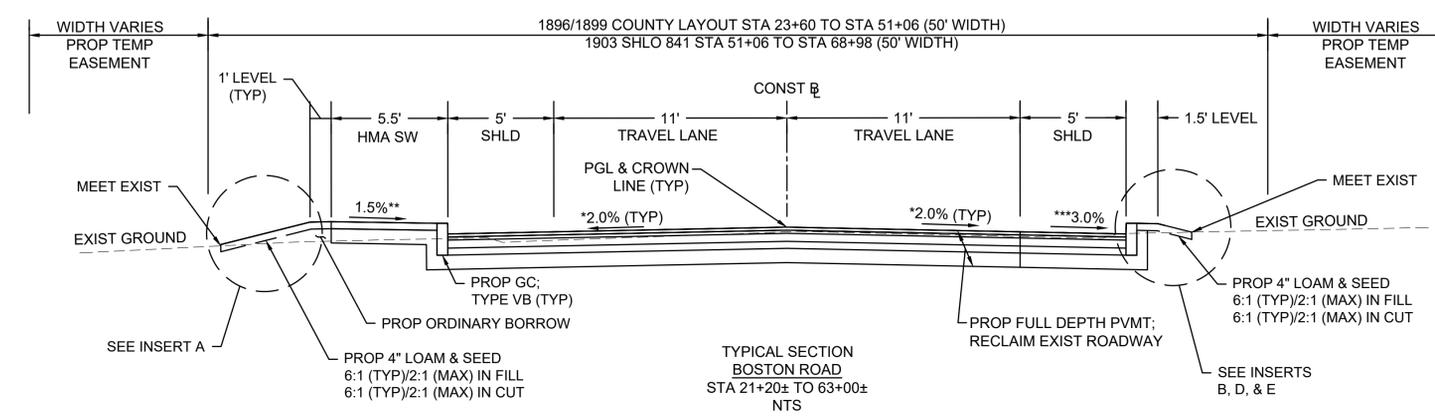


* SEE SHEET 7 FOR LOCATIONS OF SUPERELEVATION / METHOD OF BANKING
 ** TOLERANCE FOR CONSTRUCTION = ±0.5%
 *** 3.0% BETWEEN STA 21+00 TO STA 41+50

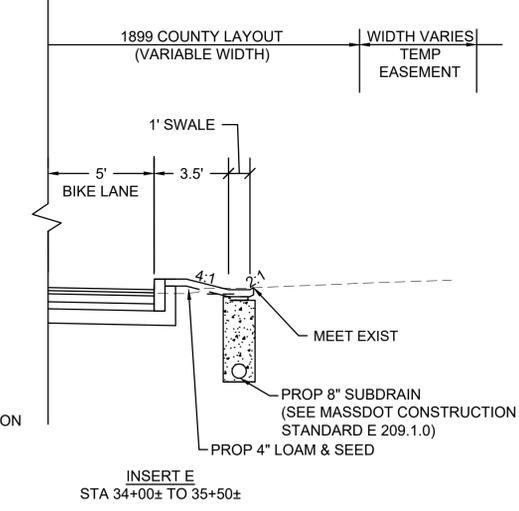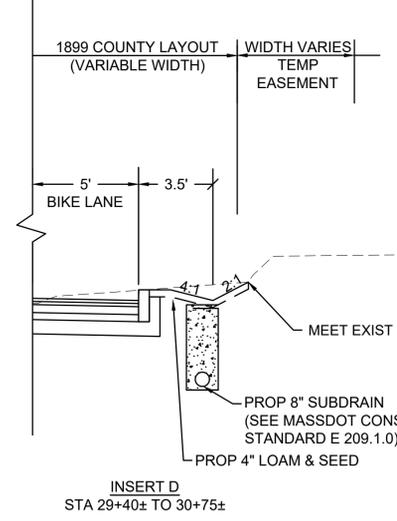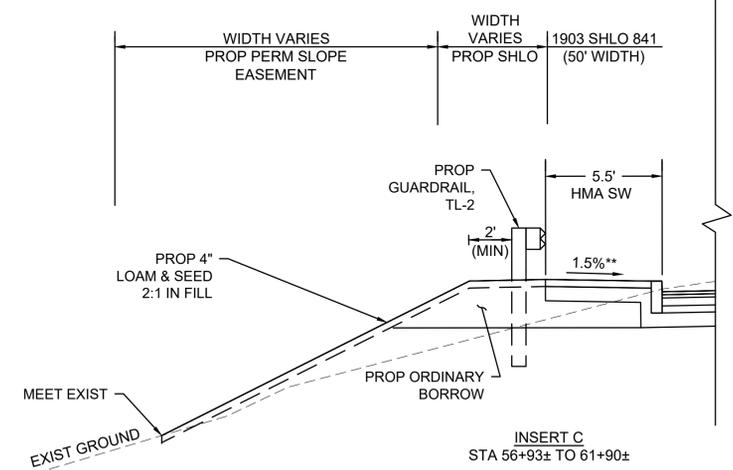


**WESTFORD
BOSTON ROAD**

STATE	FED. AID PROJ. NO.	SHEET NO.	TOTAL SHEETS
MA	-	4	28
PROJECT FILE NO.		609035	

**PRELIMINARY RIGHT OF WAY
TYPICAL SECTIONS
SHEET 2 OF 2**

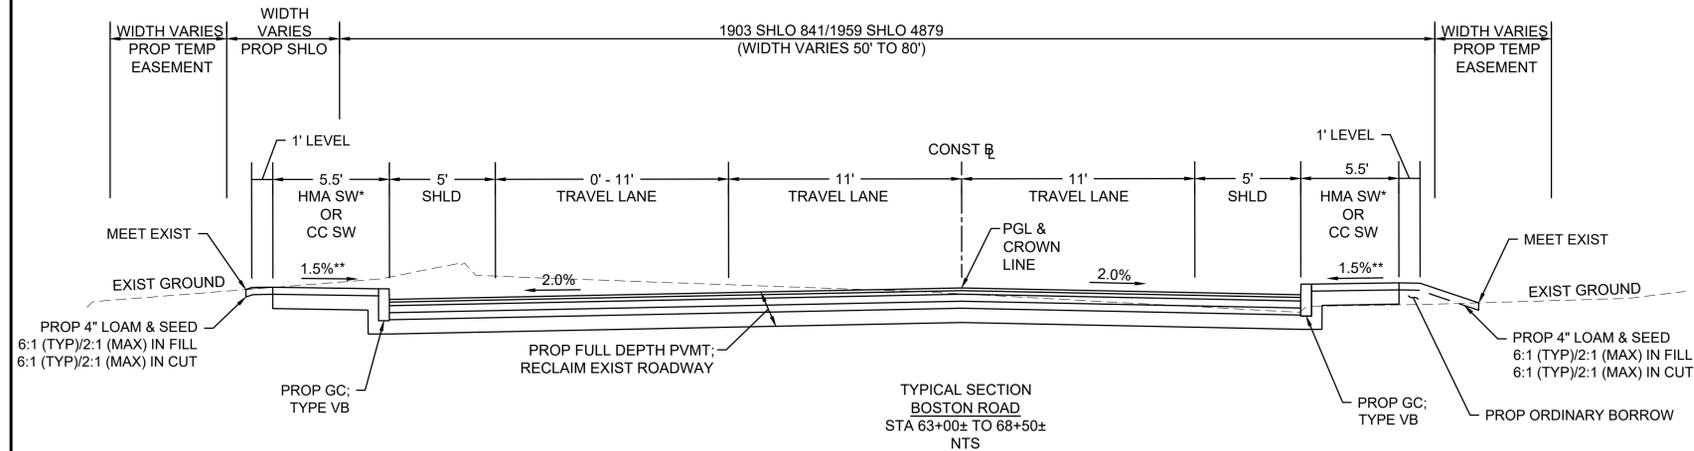

*HMA SIDEWALK - STA 63+00 TO 65+60 RT AND STA 63+00 TO 67+10 LT
 CEMENT CONCRETE SIDEWALK - STA 66+30 TO 68+50 RT AND STA 67+03 TO 68+50 LT
 **TOLERANCE FOR CONSTRUCTION = ±0.5%

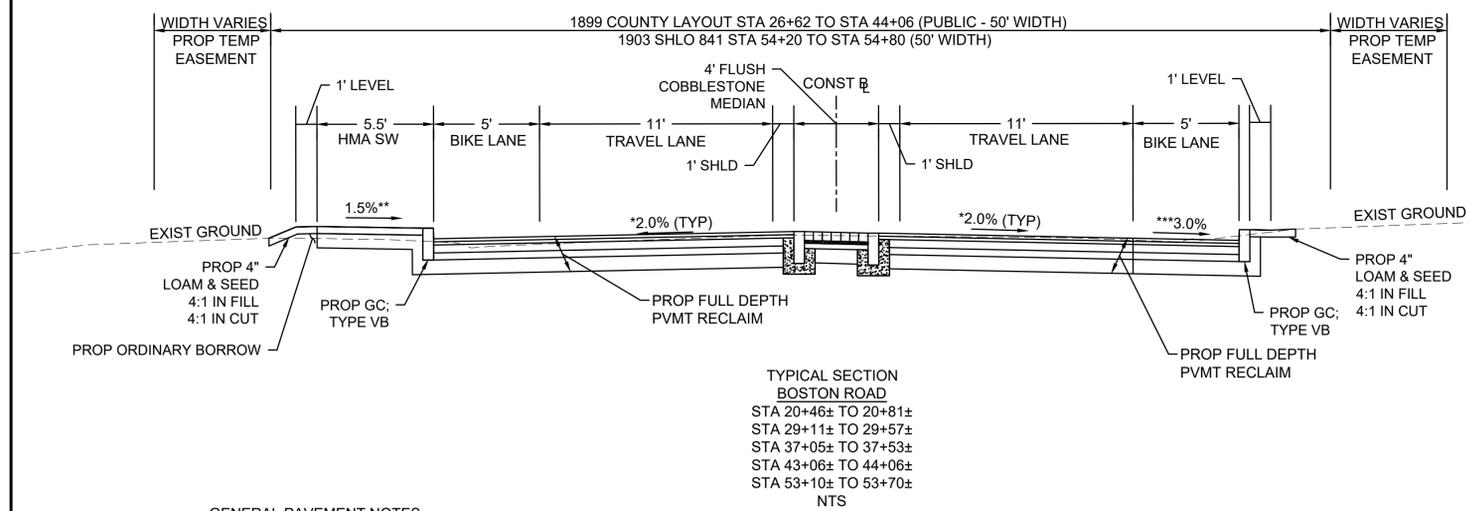


GENERAL PAVEMENT NOTES:

**WESTFORD
BOSTON ROAD**


STATE	FED. AID PROJ. NO.	SHEET NO.	TOTAL SHEETS
MA	-	5	28
PROJECT FILE NO. 609035			

**PRELIMINARY RIGHT OF WAY
CRITICAL PROFILES
SHEET 1 OF 5**

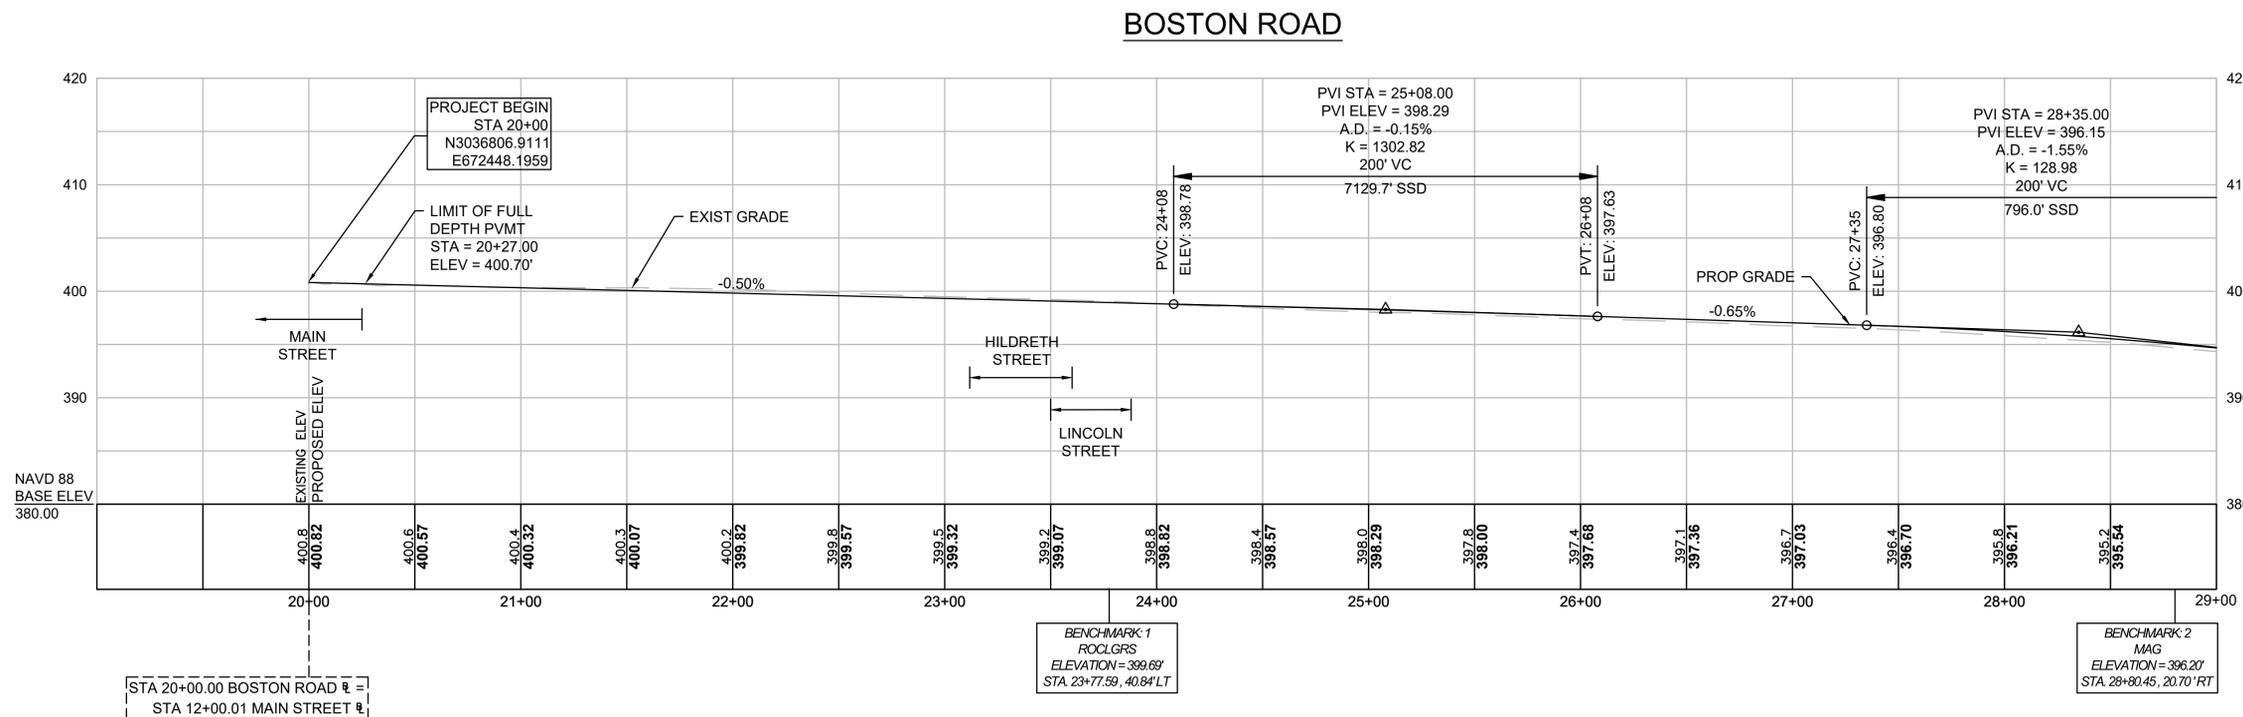

CONTINUED BELOW

BOSTON ROAD

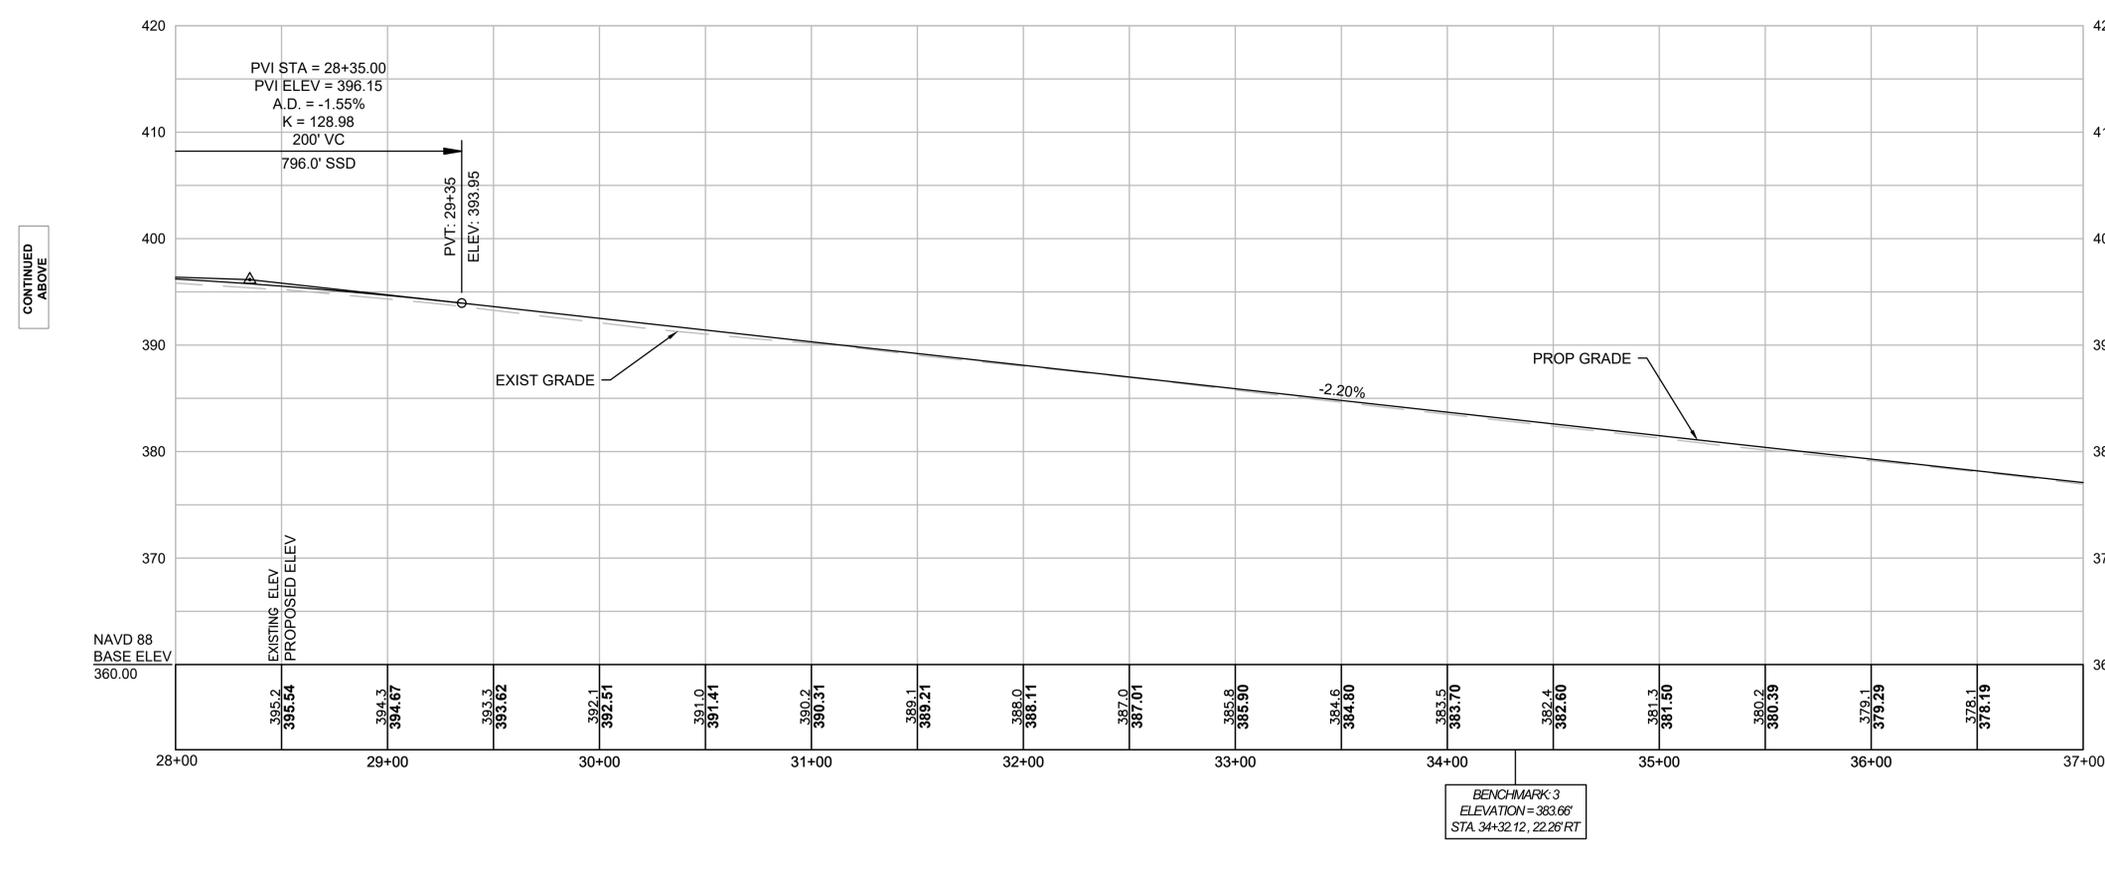

CONTINUED ABOVE

CONTINUED ON SHEET NO. 6




BOSTON ROAD



WESTFORD BOSTON ROAD

STATE	FED. AID PROJ. NO.	SHEET NO.	TOTAL SHEETS
MA	-	6	28
PROJECT FILE NO.		609035	

PRELIMINARY RIGHT OF WAY CRITICAL PROFILES SHEET 2 OF 5

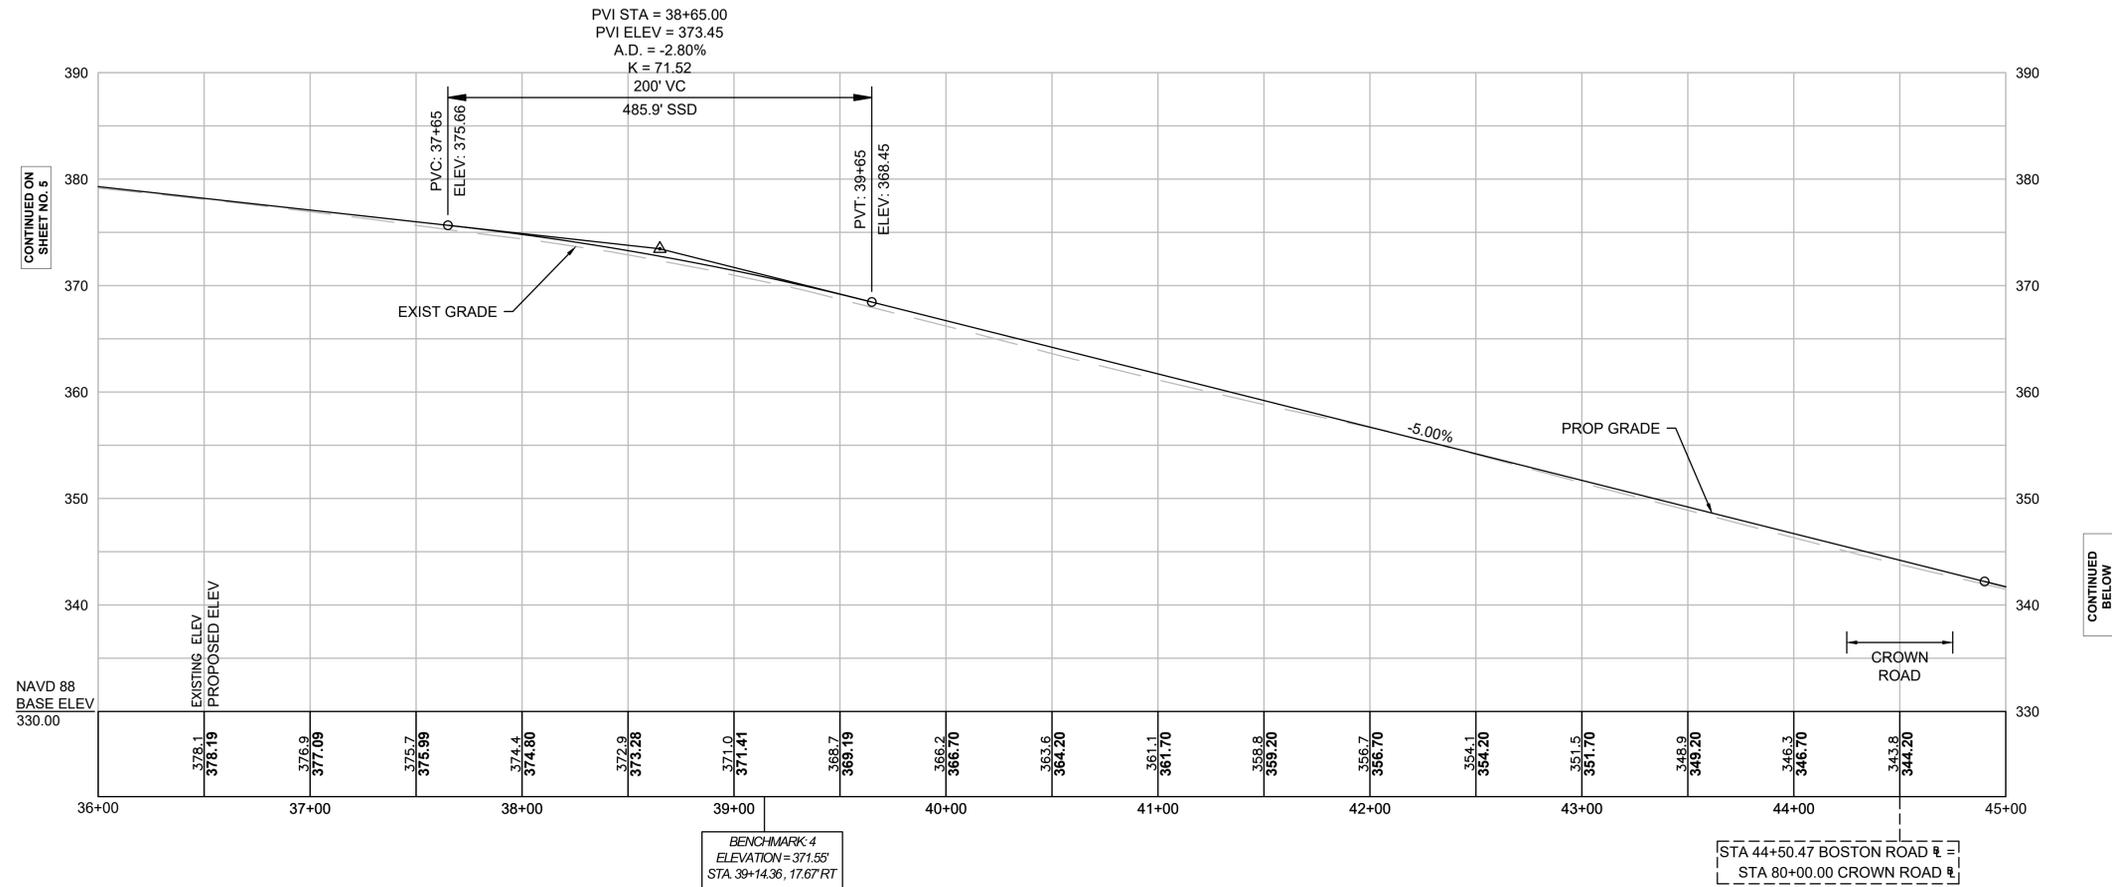

BOSTON ROAD

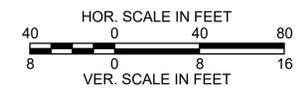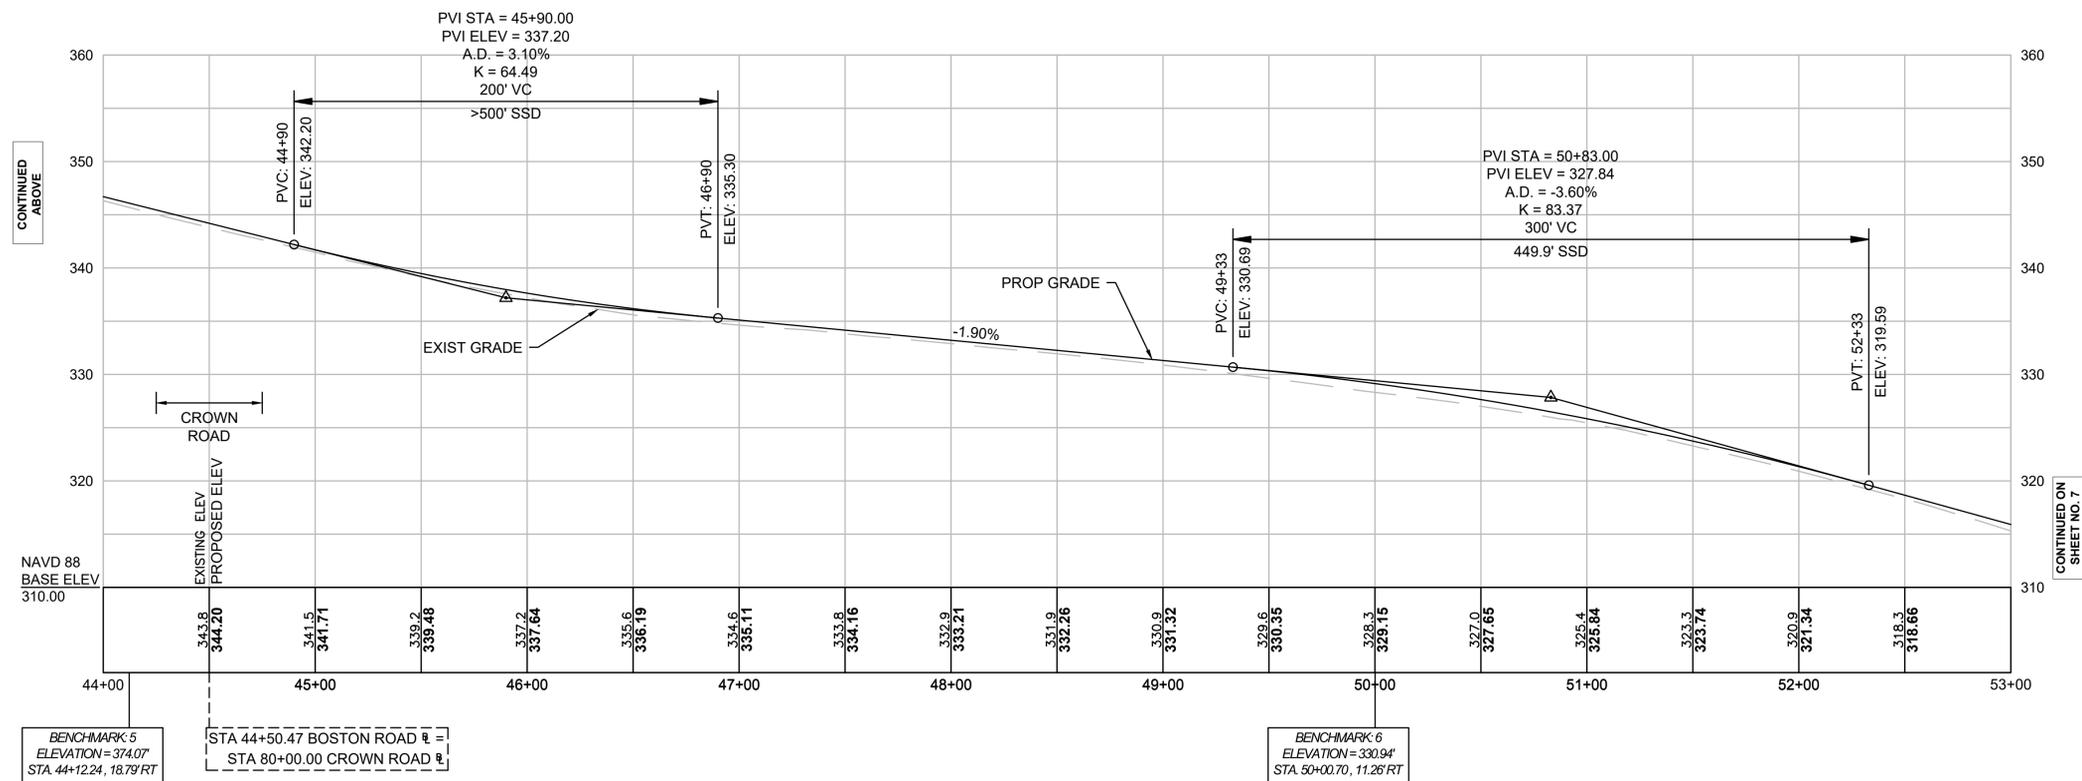


BOSTON ROAD

WESTFORD BOSTON ROAD

STATE	FED. AID PROJ. NO.	SHEET NO.	TOTAL SHEETS
MA	-	7	28
PROJECT FILE NO.		609035	


PRELIMINARY RIGHT OF WAY CRITICAL PROFILES SHEET 3 OF 5

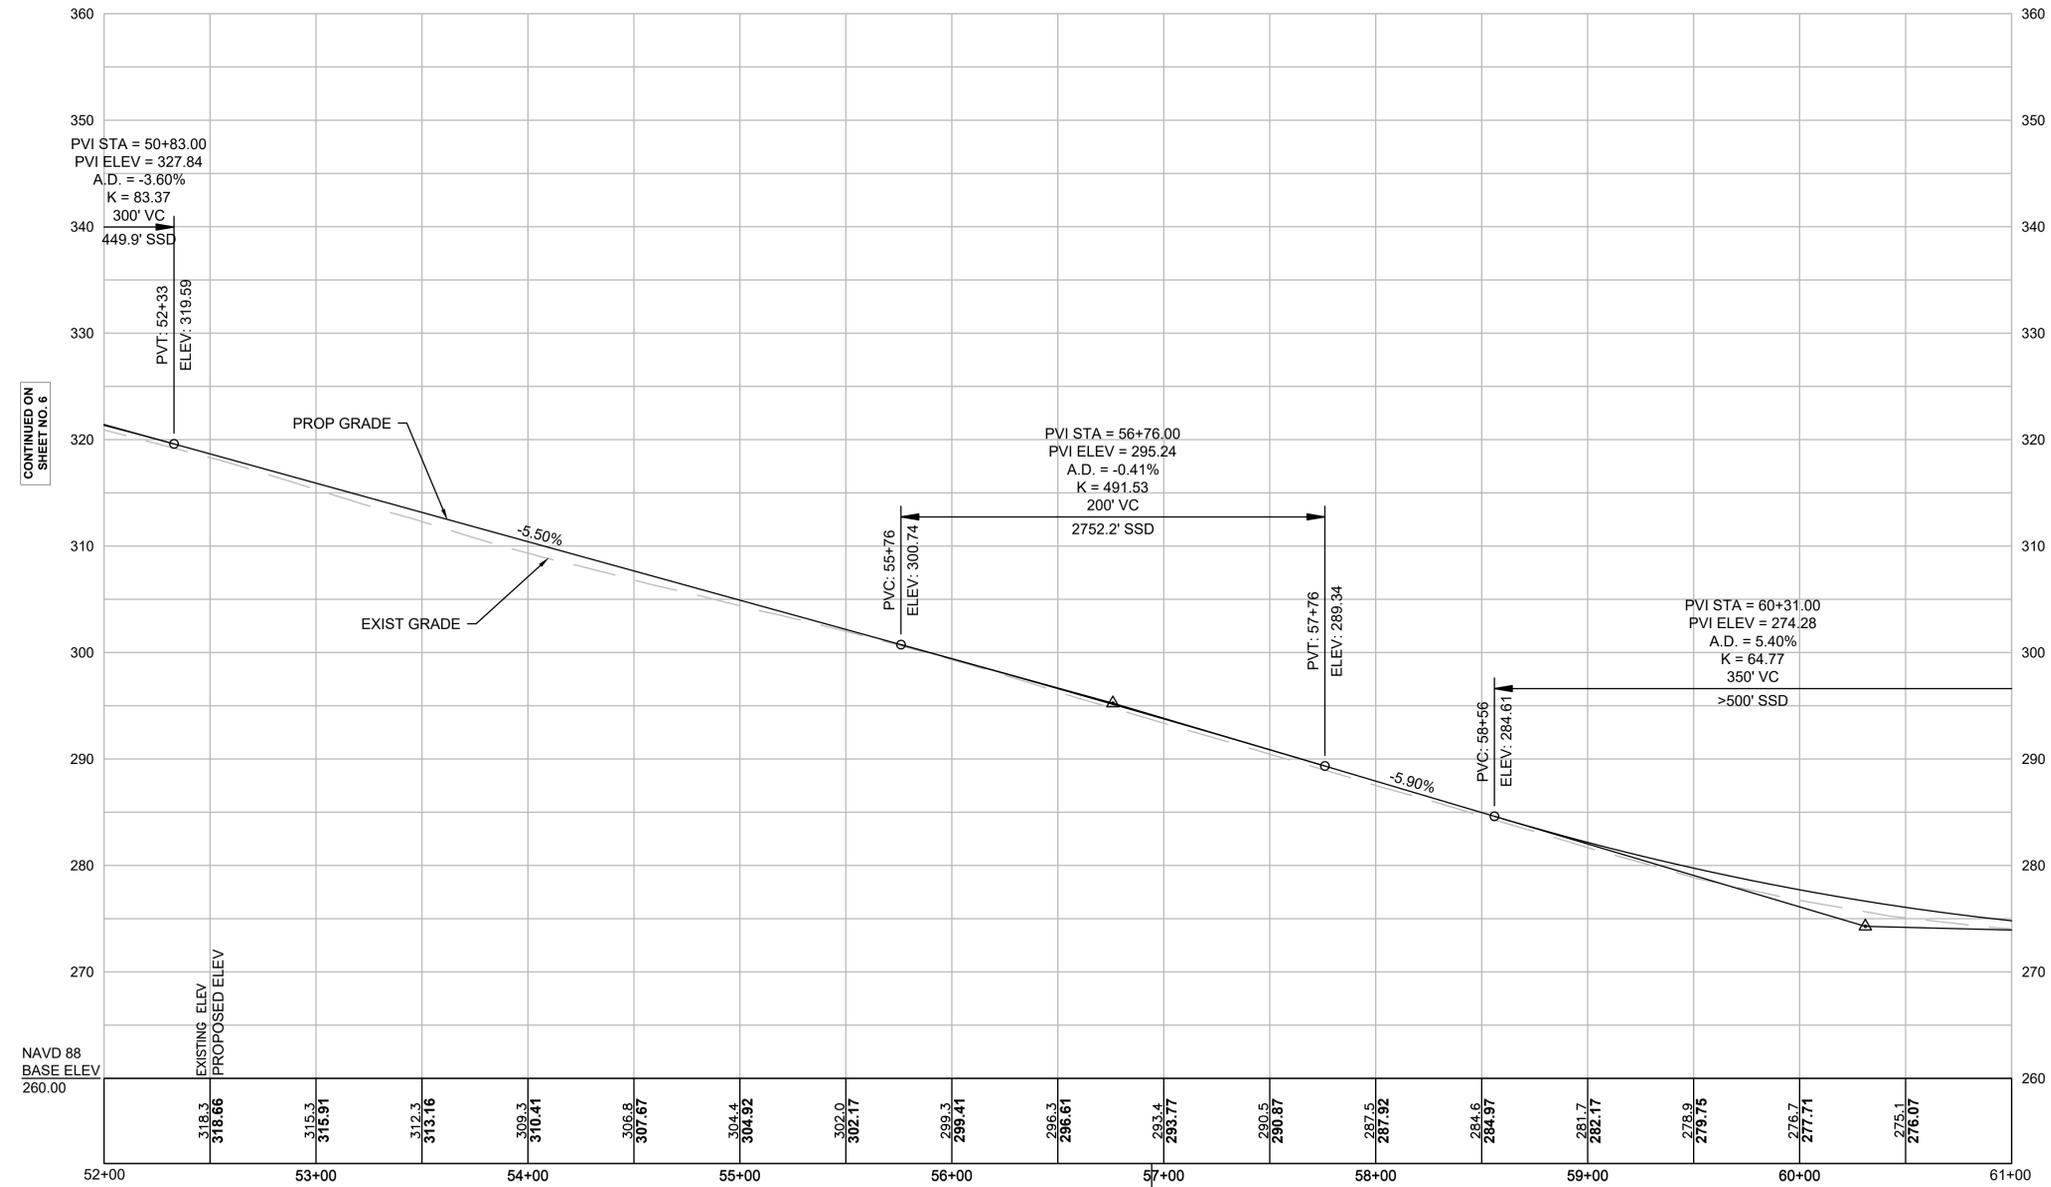

CONTINUED ON
SHEET NO. 6

CONTINUED ON
SHEET NO. 8

BENCHMARK 7
ELEVATION = 295.45'
STA. 56+94.31, 14.74' LT

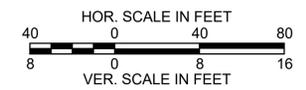


**WESTFORD
BOSTON ROAD**



STATE	FED. AID PROJ. NO.	SHEET NO.	TOTAL SHEETS
MA	-	8	28
PROJECT FILE NO.		609035	

**PRELIMINARY RIGHT OF WAY
CRITICAL PROFILES
SHEET 4 OF 5**

BOSTON ROAD

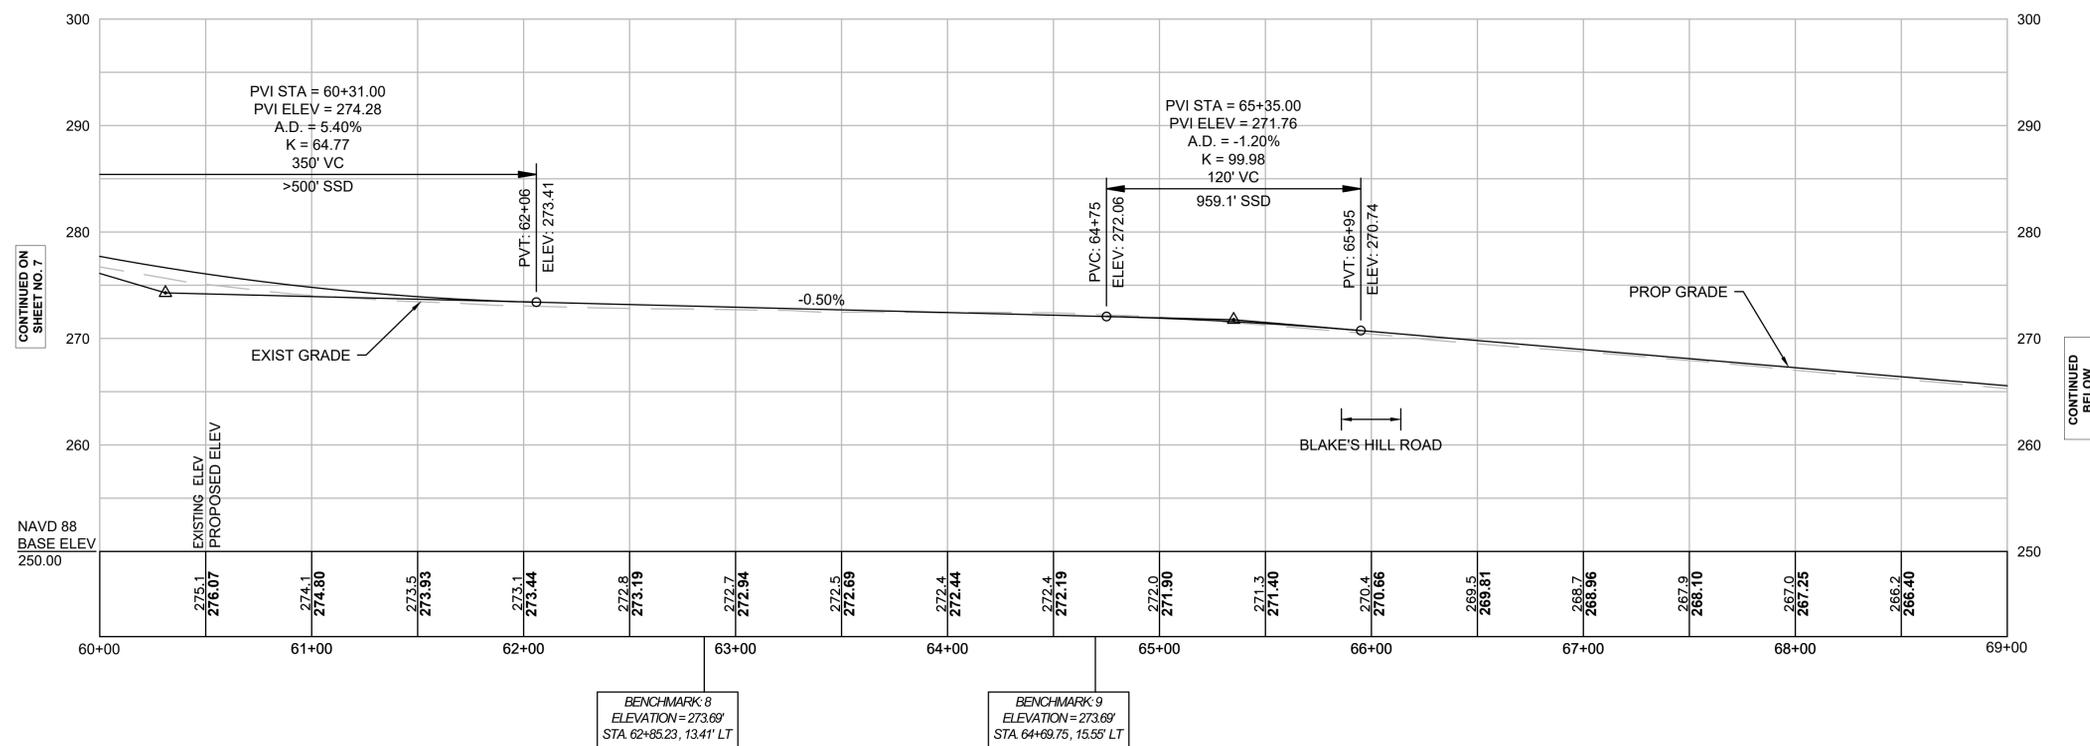

BOSTON ROAD

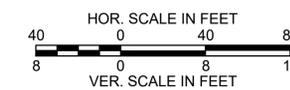
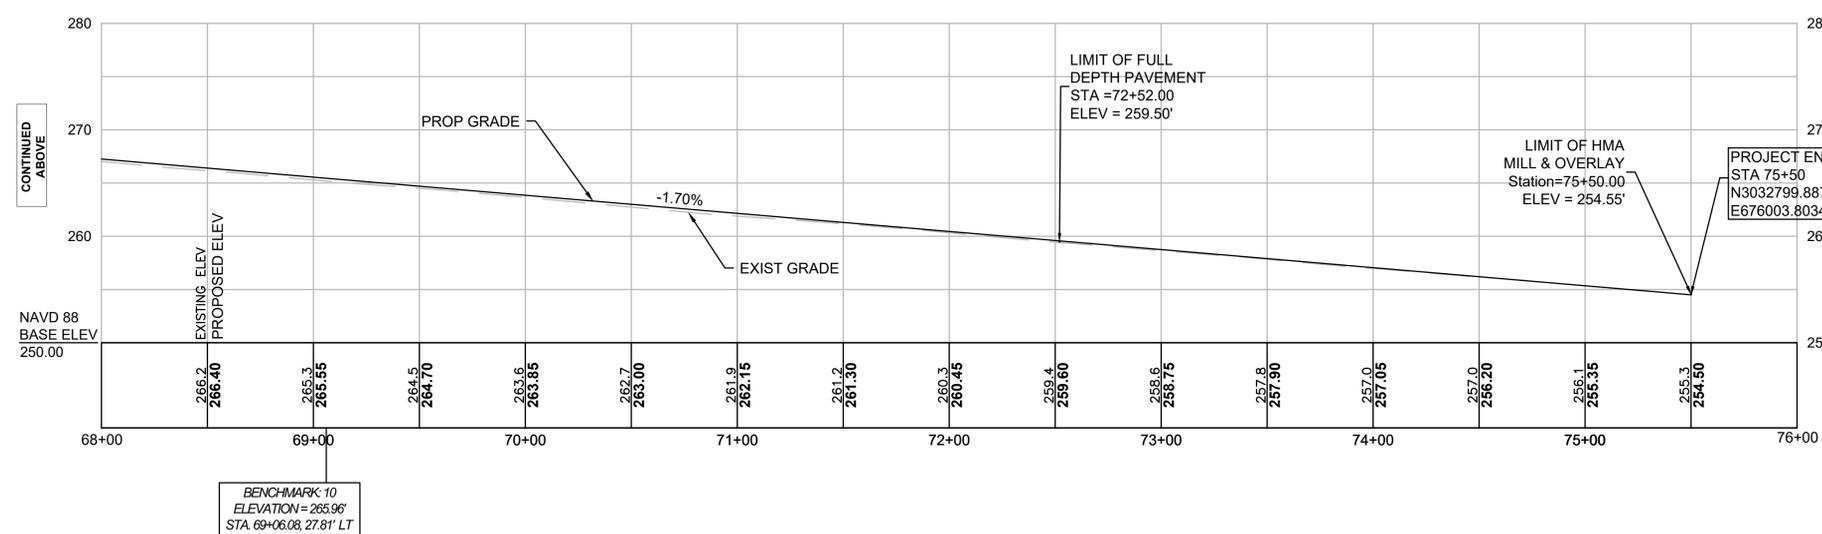


WESTFORD
BOSTON ROAD

STATE	FED. AID PROJ. NO.	SHEET NO.	TOTAL SHEETS
MA	-	9	28
PROJECT FILE NO.		609035	

PRELIMINARY RIGHT OF WAY
CRITICAL PROFILES
SHEET 5 OF 5

CROWN ROAD

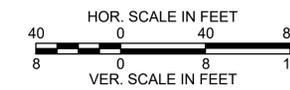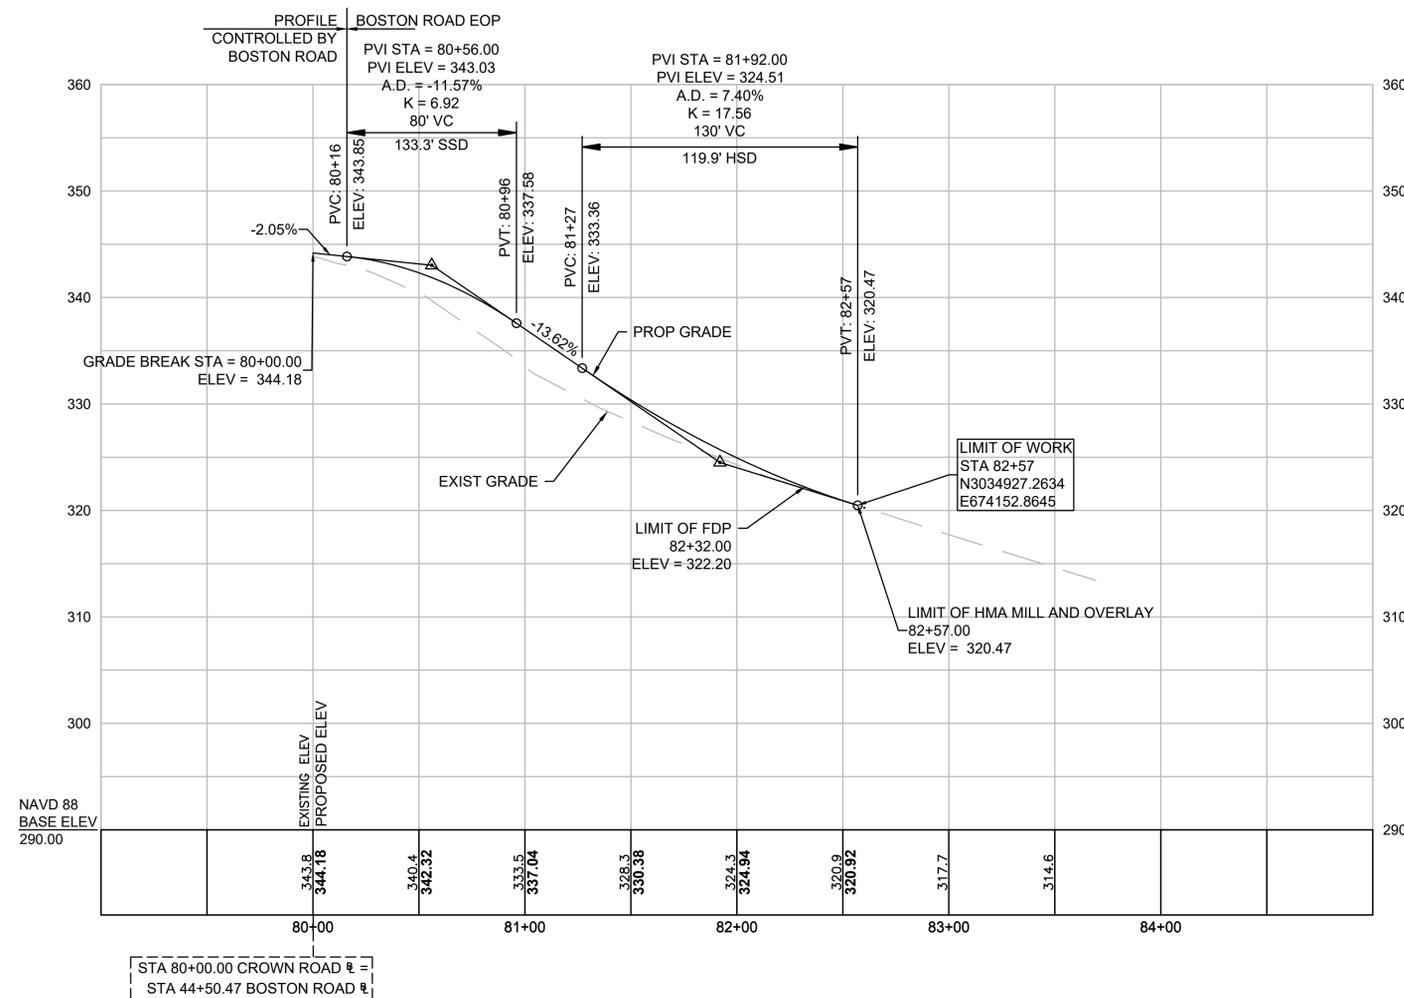

PROJECT TOTALS							
EASEMENTS TO BE ACQUIRED BY THE STATE OF MASSACHUSETTS				EASEMENTS TO BE ACQUIRED BY THE TOWN OF WESTFORD			
AFFECTED PROPERTIES	FEE TAKINGS	PERMANENT EASEMENTS	TEMPORARY EASEMENTS	AFFECTED PROPERTIES	FEE TAKINGS	PERMANENT EASEMENTS	TEMPORARY EASEMENTS
14	3	25	21	36	0	17	44

WESTFORD BOSTON ROAD			
STATE	FED. AID PROJ. NO.	SHEET NO.	TOTAL SHEETS
MA	-	10	28
PROJECT FILE NO.		609035	

**PRELIMINARY RIGHT OF WAY
PARCEL SUMMARY SHEET
SHEET 1 OF 6
STATE HIGHWAY LAYOUT**

EASEMENTS TO BE ACQUIRED BY THE STATE OF MASSACHUSETTS

PARCEL NO.	PLAN SHEET NO.	TITLEHOLDER	TITLE REFERENCE				ROW PARCEL		PROPERTY TOTALS (S.F.)			FRONTAGE ON ROW PLAN (FT.)	PROPERTY ADDRESS	ZONING DISTRICT	REMARKS	LAND RESTRICTION FROM THE DEED
			DEED BOOK	DEED PAGE	LCC NO	CERT NO	INTEREST ACQUIRED	AREA (S.F. +/-)	TOTAL TAKEN	REMAINING	TOTAL PROPERTY AREA (S.F.)					
20-3	23	RADHIKA SRIRAM AND MANISH GANDHI	37632	74			FEE	299	299	39,705	40,015	200	46 BOSTON ROAD	RA	LAYOUT ALTERATION AND SIDEWALK CONSTRUCTION	
20-TE-2	23	RADHIKA SRIRAM AND MANISH GANDHI	37632	74			TEMP	1,613							GRADING (2:1), TREE REMOVAL, TREE PROTECTION, BOULDER REMOVAL AND LOAM & SEED	
20-4	23	VINODKUMAR RAGHAVAN AND BIJY VINODKUMAR	31507	70			FEE	487	487	41,611	42,098	200	48 BOSTON ROAD	RA	LAYOUT ALTERATION, SIDEWALK CONSTRUCTION AND BALANCE STONE WALL REMOVAL	
20-TE-3	23, 24	VINODKUMAR RAGHAVAN AND BIJY VINODKUMAR	31507	70			TEMP	3,015							GRADING (3:1 MAX), LOAM & SEED, BALANCE STONE WALL REMOVAL, WATER SERVICE BOX REMOVAL AND CLEARING & GRUBBING	
20-6	24, 25, 26	WESTFORD GATEWAY, LLC	29812	168			FEE	1,903	1,903	370,218	372,121 *	1,134	66-68 BOSTON ROAD	RA	LAYOUT ALTERATION, TREE REMOVAL, SIDEWALK CONSTRUCTION, DRIVEWAY RECONSTRUCTION, BALANCE STONE WALL REMOVAL	ARTICLE 97 (APR)
20-GR-PUE-2	24, 25	WESTFORD GATEWAY, LLC	29812	168			PERM	1,448							OVERHEAD WIRE INSTALLATION, GRADING (2:1 MAX), LOAM & SEED, TREE REMOVAL, GUARDRAIL INSTALLATION AND MAINTENANCE	
20-PUE-14	24, 25, 26	WESTFORD GATEWAY, LLC	29812	168			PERM	5,628							UTILITY POLE, GUY WIRE, OVERHEAD WIRE INSTALLATION, TREE REMOVAL, GRADING (2:1 MAX), AND LOAM & SEED	
20-TE-13	28	WESTFORD GATEWAY, LLC	29812	168			TEMP	881							GRADING (3:1 MAX), LOAM & SEED, CLEARING & GRUBBING AND EROSION CONTROL BARRIER	
20-TE-18	26	WESTFORD GATEWAY, LLC	29812	168			TEMP	1,400							GRADING (3:1 MAX), DRIVEWAY RECONSTRUCTION, LOAM & SEED AND CLEARING & GRUBBING	
20-TE-20	25	WESTFORD GATEWAY, LLC	29812	168			TEMP	3,470							GRADING (3:1 MAX), DRIVEWAY RECONSTRUCTION AND LOAM & SEED	
20-TE-21	25, 26	WESTFORD GATEWAY, LLC	29812	168			TEMP	1,425							GRADING (3:1 MAX) AND LOAM & SEED	
20-TE-22	24, 25	WESTFORD GATEWAY, LLC	29812	168			TEMP	12,423							GRADING (2:1 MAX), CLEARING & GRUBBING AND LOAM & SEED	
20-TE-24	24	WESTFORD GATEWAY, LLC	29812	168			TEMP	1,115							GRADING (2:1 MAX), CLEARING & GRUBBING AND LOAM & SEED	
20-PUE-S-2	23	DANIEL L. NEWBOWER AND VANESSA M. NEWBOWER	36268	170			PERM	357			40,000	200	45 BOSTON ROAD	RA	UTILITY POLE, OVERHEAD WIRE, GUY WIRE INSTALLATION, CLEARING & GRUBBING, TREE TRIMMING AND MODIFIED ROCKFILL SLOPE WITH COMPOST TOPSOIL AND SEED (1.5:1 MAX)	
20-S-2	23	DANIEL L. NEWBOWER AND VANESSA M. NEWBOWER	36268	170			PERM	643							GRADING, MODIFIED ROCKFILL SLOPE WITH COMPOST TOPSOIL AND SEED (1.5:1 MAX), TREE TRIMMING AND CLEARING & GRUBBING	
20-S-3	23	DANIEL L. NEWBOWER AND VANESSA M. NEWBOWER	36268	170			PERM	363							GRADING, MODIFIED ROCKFILL SLOPE WITH COMPOST TOPSOIL AND SEED (1.5:1 MAX), TREE TRIMMING AND CLEARING & GRUBBING	
20-PUE-S-1-T	23	DANIEL L. NEWBOWER AND VANESSA M. NEWBOWER	36268	170			PERM	231							UTILITY POLE, OVERHEAD WIRE, GUY WIRE INSTALLATION, CLEARING & GRUBBING, TREE TRIMMING AND MODIFIED ROCKFILL SLOPE WITH COMPOST TOPSOIL AND SEED (1.5:1 MAX)	
20-S-1-T	23	DANIEL L. NEWBOWER AND VANESSA M. NEWBOWER	36268	170			PERM	538							GRADING, MODIFIED ROCKFILL SLOPE WITH COMPOST TOPSOIL AND SEED (1.5:1 MAX), TREE TRIMMING AND CLEARING & GRUBBING	
20-S-2-T	23	DANIEL L. NEWBOWER AND VANESSA M. NEWBOWER	36268	170			PERM	527							GRADING, MODIFIED ROCKFILL SLOPE WITH COMPOST TOPSOIL AND SEED (1.5:1 MAX), TREE TRIMMING AND CLEARING & GRUBBING	
20-S-4	23	SHIRLEY E. MACDOUGALL	1766	318			PERM	523			133,604 *	232	47 BOSTON ROAD	RA	GRADING, CLEARING & GRUBBING, MODIFIED ROCKFILL SLOPE WITH COMPOST TOPSOIL AND SEED (1.5:1 MAX) AND DRIVEWAY RECONSTRUCTION	
20-S-7	23	SHIRLEY E. MACDOUGALL	1766	318			PERM	48							GRADING, CLEARING & GRUBBING, AND MODIFIED ROCKFILL SLOPE WITH COMPOST TOPSOIL AND SEED (1.5:1 MAX)	
20-PUE-11	23	SHIRLEY E. MACDOUGALL	1766	318			PERM	46							GUY WIRE INSTALLATION	

**WESTFORD
BOSTON ROAD**

STATE	FED. AID PROJ. NO.	SHEET NO.	TOTAL SHEETS
MA	-	11	28
PROJECT FILE NO.		609035	

**PRELIMINARY RIGHT OF WAY
PARCEL SUMMARY SHEET
SHEET 2 OF 6
STATE HIGHWAY LAYOUT**

EASEMENTS TO BE ACQUIRED BY THE STATE OF MASSACHUSETTS

PARCEL NO.	PLAN SHEET NO.	TITLEHOLDER	TITLE REFERENCE				ROW PARCEL		PROPERTY TOTALS (S.F.)			FRONTAGE ON ROW PLAN (FT.)	PROPERTY ADDRESS	ZONING DISTRICT	REMARKS	LAND RESTRICTION FROM THE DEED
			DEED BOOK	DEED PAGE	LCC NO	CERT NO	INTEREST ACQUIRED	AREA (S.F. +/-)	TOTAL TAKEN	REMAINING	TOTAL PROPERTY AREA (RECORD)					
20-PUE-2	24	VINU I. PAUL AND JUBIE VINU	30934	168			PERM	1,038		40,116		313	49 BOSTON ROAD	RA	OVERHEAD WIRE INSTALLATION, GUY WIRE INSTALLATION, GRADING (6:1) AND LOAM & SEED	
20-S-8	23, 24	VINU I. PAUL AND JUBIE VINU	30934	168			PERM	694							GRADING, CLEARING & GRUBBING, MODIFIED ROCKFILL SLOPE WITH COMPOST TOPSOIL AND SEED (1.5:1 MAX)	
20-TE-5	23, 24	VINU I. PAUL AND JUBIE VINU	30934	168			TEMP	751							GRADING (2:1 MAX), TREE PROTECTION, LOAM & SEED AND DRIVEWAY RECONSTRUCTION	
20-TE-23	24	VINU I. PAUL AND JUBIE VINU	30934	168			TEMP	196							GRADING (2:1 MAX) AND LOAM & SEED	
20-PUE-10	24	JULIETTE T. MOUNT	7723	33			PERM	70		35,489		232	51 BOSTON ROAD	RA	GUY WIRE INSTALLATION, GRADING (6:1) AND LOAM & SEED	
20-S-5	24	JULIETTE T. MOUNT	7723	33			PERM	1,684							GRADING, TREE REMOVAL, TREE PROTECTION, MODIFIED ROCKFILL SLOPE WITH LOAM & SEED (1.5:1 MAX) AND FENCE REMOVAL	
20-TE-6	24	JULIETTE T. MOUNT	7723	33			TEMP	226							GRADING (6:1) AND DRIVEWAY RECONSTRUCTION	
20-D-1	26, 28	TOWN OF WESTFORD	5117	304			PERM	17,457		27,122		50	BOSTON ROAD	RA	STORMWATER WET DETENTION BASIN, DRAINAGE INSTALLATION, STONE FOR PIPE ENDS, GRAVEL DRIVEWAY, GRADING (MAX 2:1), LOAM & SEED, EROSION CONTROL BARRIER AND CLEARING & GRUBBING	
20-D-PUE-1	26	TOWN OF WESTFORD	5117	304			PERM	88							DRAINAGE INSTALLATION, GUY WIRE INSTALLATION AND OVERHEAD WIRES, GRAVEL DRIVEWAY, GRADING (3:1 MAX), LOAM & SEED AND CLEARING & GRUBBING	
20-PUE-7	26	TOWN OF WESTFORD	5117	304			PERM	138							UTILITY POLE AND GUY WIRE INSTALLATION, OVERHEAD WIRES INSTALLATION, GRADING (3:1 MAX), LOAM & SEED AND CLEARING & GRUBBING	
20-PUE-15	26	TOWN OF WESTFORD	5117	304			PERM	50							OVERHEAD WIRES, GRADING (3:1 MAX), LOAM & SEED AND CLEARING & GRUBBING	
20-TE-16	26, 28	TOWN OF WESTFORD	5117	304			TEMP	3,720							GRADING (FLAT), LOAM & SEED AND CLEARING & GRUBBING	
20-TE-17	26, 28	TOWN OF WESTFORD	5117	304			TEMP	2,505							GRADING (FLAT), LOAM & SEED AND CLEARING & GRUBBING	
20-D-2	28	INHABITANTS OF THE TOWN OF WESTFORD	4446	228			PERM	4,599		208,848 *		NO ACCESS	BOSTON ROAD	RA	GRADING (MAX 2:1), LOAM & SEED, EROSION CONTROL BARRIER AND CLEARING & GRUBBING	
20-D-3	28	INHABITANTS OF THE TOWN OF WESTFORD	4446	228			PERM	48,064							STORMWATER WET DETENTION BASIN, DRAINAGE INSTALLATION, STONE FOR PIPE ENDS, GRAVEL DRIVEWAY, GRADING (MAX 2:1), LOAM & SEED, EROSION CONTROL BARRIER AND CLEARING & GRUBBING	
20-D-4	25, 26	INHABITANTS OF THE TOWN OF WESTFORD	7366	211			PERM	1,219		192,927 *		1,282	65 BOSTON ROAD	RA	FORMALIZE EXISTING ROADWAY DRAINAGE ON STATE PROPERTY	
20-PUE-9	25	INHABITANTS OF THE TOWN OF WESTFORD	7366	211			PERM	84							GUY WIRE INSTALLATION	
20-TE-9	25	INHABITANTS OF THE TOWN OF WESTFORD	7366	211			TEMP	1,874							GRADING (FLAT) AND DRIVEWAY RECONSTRUCTION	

**WESTFORD
BOSTON ROAD**

STATE	FED. AID PROJ. NO.	SHEET NO.	TOTAL SHEETS
MA	-	12	28
PROJECT FILE NO.		609035	

**PRELIMINARY RIGHT OF WAY
PARCEL SUMMARY SHEET
SHEET 3 OF 6
STATE HIGHWAY LAYOUT**

EASEMENTS TO BE ACQUIRED BY THE STATE OF MASSACHUSETTS

PARCEL NO.	PLAN SHEET NO.	TITLEHOLDER	TITLE REFERENCE				ROW PARCEL		PROPERTY TOTALS (S.F.)			FRONTAGE ON ROW PLAN (FT.)	PROPERTY ADDRESS	ZONING DISTRICT	REMARKS	LAND RESTRICTION FROM THE DEED
			DEED BOOK	DEED PAGE	LCC NO	CERT NO	INTEREST ACQUIRED	AREA (S.F.+/-)	TOTAL TAKEN	REMAINING	TOTAL PROPERTY AREA (RECORD)					
20-PUE-8	26	NRT NEW ENGLAND LLC	37905	4			PERM	463			93,654	404	70 BOSTON ROAD	RA	UTILITY POLE, OVERHEAD WIRE INSTALLATION, TREE REMOVAL, DRIVEWAY RECONSTRUCTION, CLEARING & GRUBBING, GRADING (3:1 MAX) AND LOAM & SEED	
20-TE-11	26	NRT NEW ENGLAND LLC	37905	4			TEMP	2,177							GRADING (3:1 MAX), CLEARING & GRUBBING, DRIVEWAY RECONSTRUCTION AND LOAM & SEED	
20-TE-12	28	NRT NEW ENGLAND LLC	37905	4			TEMP	2,112							GRADING (3:1 MAX), CLEARING & GRUBBING, EROSION CONTROL BARRIER AND LOAM & SEED	
20-TE-15	26	NRT NEW ENGLAND LLC	37905	4			TEMP	102							GUY WIRE REMOVAL	
20-GR-1-T	22, 23	PETER J. POZERSKI AND JESSICA L. POZERSKI	31062	275			PERM	162			52,470 *	268	44 BOSTON ROAD	RA	GRADING (2:1 MAX), GUARDRAIL INSTALLATION & MAINTENANCE AND LOAM & SEED	
20-TE-1	22, 23	PETER J. POZERSKI AND JESSICA L. POZERSKI	31062	275			TEMP	3,437							GRADING (6:1), LOAM & SEED, CLEARING & GRUBBING, DRIVEWAY RECONSTRUCTION AND EROSION CONTROL BARRIER	
20-D-5	26	COTTAGES IN THE WOODS CONDOMINIUM	25988	158			PERM	401			240,894 *	1,231	LOT G-1 BOSTON ROAD	RA	FORMALIZE EXISTING ROADWAY DRAINAGE ON STATE PROPERTY, GRADING (3:1 MAX) AND LOAM & SEED	
20-TE-10	26, 27	COTTAGES IN THE WOODS CONDOMINIUM	25988	158			TEMP	3,268							GRADING (3:1 MAX), DRIVEWAY RECONSTRUCTION AND LOAM & SEED	
20-TE-19	26	COTTAGES IN THE WOODS CONDOMINIUM	25988	158			TEMP	51							GRADING (3:1 MAX) AND LOAM & SEED	
20-TE-4	24	KRISHNAKUMAR LIVING TRUST	37829	183			TEMP	3,159				202	50 BOSTON ROAD	RA	GRADING (3:1 MAX), CLEARING & GRUBBING, DRIVEWAY RECONSTRUCTION, BALANCE STONE WALL REMOVAL AND LOAM & SEED	

**WESTFORD
BOSTON ROAD**

STATE	FED. AID PROJ. NO.	SHEET NO.	TOTAL SHEETS
MA	-	13	28
PROJECT FILE NO.		609035	

**PRELIMINARY RIGHT OF WAY
PARCEL SUMMARY SHEET
SHEET 4 OF 6
COUNTY LAYOUT**

EASEMENTS TO BE ACQUIRED BY THE TOWN OF WESTFORD

PARCEL NO.	PLAN SHEET NO.	TITLEHOLDER	TITLE REFERENCE				ROW PARCEL		PROPERTY TOTALS (S.F.)			FRONTAGE ON ROW PLAN (FT.)	PROPERTY ADDRESS	ZONING DISTRICT	REMARKS	LAND RESTRICTION FROM THE DEED
			DEED BOOK	DEED PAGE	LCC NO	CERT NO	INTEREST ACQUIRED	AREA (S.F.+/-)	TOTAL TAKEN	REMAINING	TOTAL PROPERTY AREA (RECORD)					
E-3	18	TOWN OF WESTFORD (PARKS DEPT.)	240	127			PERM	500			48,146 *	1,016	MAIN STREET	RA	GRADING (6:1), ROADWAY RECONSTRUCTION AND SIDEWALK RECONSTRUCTION	
TE-1	18	TOWN OF WESTFORD (PARKS DEPT.)	240	127			TEMP	3,444							GRADING (6:1) AND TREE PROTECTION	
E-4	18	WESTFORD HISTORICAL SOCIETY, INC.	35233	197			PERM	98			20,938 *	210	10 LINCOLN STREET	RA	GRADING (6:1) AND SIDEWALK RECONSTRUCTION	
PUE-3	18	WESTFORD HISTORICAL SOCIETY, INC.	35233	197			PERM	99							UTILITY POLE INSTALLATION AND OVERHEAD WIRE	
TE-4	18	WESTFORD HISTORICAL SOCIETY, INC.	35233	197			TEMP	1,046							GRADING (6:1), LOAM & SEED AND TREE PROTECTION	
E-5	18, 19	TOWN OF WESTFORD (WESTFORD HISTORICAL SOCIETY)	558	227			PERM	16			14,690 *	71	2 BOSTON ROAD	RA	GRADING (6:1), SIDEWALK RECONSTRUCTION AND DRIVEWAY RECONSTRUCTION	PRESERVATION RESTRICTION
TE-5	18, 19	TOWN OF WESTFORD (WESTFORD HISTORICAL SOCIETY)	558	227			TEMP	989							GRADING (6:1), LOAM & SEED, DRIVEWAY RECONSTRUCTION AND WALK RECONSTRUCTION	
PUE-2	18	INEZ CHESHIRE BUCHKO AND JUSTIN DANIEL BORICK	36233	188			PERM	72			22,958 *	377	2 HILDRETH STREET	RA	GUY WIRE INSTALLATION	
TE-6	19	INEZ CHESHIRE BUCHKO AND JUSTIN DANIEL BORICK	36233	188			TEMP	286							TREE PROTECTION, GRADING (6:1) AND BARK MULCH	
TE-40	18	INEZ CHESHIRE BUCHKO AND JUSTIN DANIEL BORICK	36233	188			TEMP	95							GRADING (6:1) AND BARK MULCH	
TE-41	18	INEZ CHESHIRE BUCHKO AND JUSTIN DANIEL BORICK	36233	188			TEMP	15							GRADING (6:1) AND BARK MULCH	
SL-D-1	22	NAGA VENKATA LAKSHMI SANDEEP INAMPUDI & PALLAVI DORADLA	35945	125			PERM	1,757			30,166	403	1 CROWN ROAD	RA	VEGETATION TRIMMING, TREE REMOVAL, TREE PROTECTION, GUARDRAIL INSTALLATION & MAINTENANCE, DRAINAGE PIPE, GRADING (2:1 MAX) AND EROSION CONTROL BARRIER	
D-2	22	NAGA VENKATA LAKSHMI SANDEEP INAMPUDI & PALLAVI DORADLA	35945	125			PERM	1,501							GRADING (2:1 MAX), LOAM & SEED, CLEARING & GRUBBING, DRAINAGE PIPE OUTLET, STONE FOR PIPE ENDS, SEDIMENT FOREBAY INSTALLATION AND EROSION CONTROL BARRIER	
TE-36	22	NAGA VENKATA LAKSHMI SANDEEP INAMPUDI & PALLAVI DORADLA	35945	125			TEMP	4,588							GRADING (4:1 MAX), LOAM & SEED, TREE PROTECTION, DRIVEWAY RECONSTRUCTION, TREE & SHRUB REMOVAL, CLEARING & GRUBBING AND EROSION CONTROL BARRIER	
PUE-6	22	PRASANNA RACHAKATLA AND AIMY TSE, TRUSTEES OF THE ORCHARD HILL TRUST	7473	318			PERM	89			371,393	589	BLAKE'S HILL ROAD	RA	GUY WIRE INSTALLATION AND CLEARING & GRUBBING	ARTICLE 97 (CR)
PUE-7	22	PRASANNA RACHAKATLA AND AIMY TSE, TRUSTEES OF THE ORCHARD HILL TRUST	7473	318			PERM	78							GUY WIRE INSTALLATION AND CLEARING & GRUBBING	
PUE-9	22	PRASANNA RACHAKATLA AND AIMY TSE, TRUSTEES OF THE ORCHARD HILL TRUST	7473	318			PERM	77							GUY WIRE INSTALLATION	
PUE-12	22	PRASANNA RACHAKATLA AND AIMY TSE, TRUSTEES OF THE ORCHARD HILL TRUST	7473	318			PERM	194							OVERHEAD WIRES AND GUY WIRE INSTALLATION	
TE-35	22	PRASANNA RACHAKATLA AND AIMY TSE, TRUSTEES OF THE ORCHARD HILL TRUST	7473	318			TEMP	868							GRADING (4:1 MAX), CLEARING & GRUBBING AND LOAM & SEED	
TE-43	22	PRASANNA RACHAKATLA AND AIMY TSE, TRUSTEES OF THE ORCHARD HILL TRUST	7473	318			TEMP	431							GRADING (4:1 MAX) AND LOAM & SEED	
TE-46	22	PRASANNA RACHAKATLA AND AIMY TSE, TRUSTEES OF THE ORCHARD HILL TRUST	7473	318			TEMP	291							GRADING (4:1 MAX), LOAM & SEED AND GUY WIRE REMOVAL	
TE-47	22	PRASANNA RACHAKATLA AND AIMY TSE, TRUSTEES OF THE ORCHARD HILL TRUST	7473	318			TEMP	524							GRADING (4:1 MAX), CLEARING & GRUBBING AND LOAM & SEED	
TE-48	22	PRASANNA RACHAKATLA AND AIMY TSE, TRUSTEES OF THE ORCHARD HILL TRUST	7473	318			TEMP	392							GRADING (4:1 MAX), CLEARING & GRUBBING AND LOAM & SEED	

* TOTAL AREA DERIVED FROM ASSESSED AREA ON PROPERTY RECORD CARD

**WESTFORD
BOSTON ROAD**

STATE	FED. AID PROJ. NO.	SHEET NO.	TOTAL SHEETS
MA	-	14	28
PROJECT FILE NO.		609035	

**PRELIMINARY RIGHT OF WAY
PARCEL SUMMARY SHEET
SHEET 5 OF 6
COUNTY LAYOUT**

EASEMENTS TO BE ACQUIRED BY THE TOWN OF WESTFORD

PARCEL NO.	PLAN SHEET NO.	TITLEHOLDER	TITLE REFERENCE				ROW PARCEL		PROPERTY TOTALS (S.F.)			FRONTAGE ON ROW PLAN (FT.)	PROPERTY ADDRESS	ZONING DISTRICT	REMARKS	LAND RESTRICTION FROM THE DEED
			DEED BOOK	DEED PAGE	LCC NO	CERT NO	INTEREST ACQUIRED	AREA (S.F. +/-)	TOTAL TAKEN	REMAINING	TOTAL PROPERTY AREA (RECORD)					
PUE-8	22, 23	JING LEI ZHANG AND JIAN PING GE	25112	73			PERM	91			12,462 *	99	43 BOSTON ROAD	RA	GUY WIRE INSTALLATION, MODIFIED ROCKFILL SLOPE WITH LOAM & SEED (1.5:1 MAX) AND CLEARING & GRUBBING	
S-5	22, 23	JING LEI ZHANG AND JIAN PING GE	25112	73			PERM	206							MODIFIED ROCKFILL SLOPE WITH LOAM & SEED (1.5:1 MAX) AND DRIVEWAY RECONSTRUCTION	
S-6	22, 23	JING LEI ZHANG AND JIAN PING GE	25112	73			PERM	670							MODIFIED ROCKFILL SLOPE WITH LOAM & SEED (1.5:1 MAX) AND CLEARING & GRUBBING	
TE-39	22, 23	JING LEI ZHANG AND JIAN PING GE	25112	73			TEMP	291							GRADING (2:1 MAX), DRIVEWAY RECONSTRUCTION AND LOAM & SEED	
PUE-10	19	ROBERT S. JEFFERIES AND ANN R. JEFFERIES	6779	0247			PERM	31			209,262	116	11 BOSTON ROAD	RA	GRADING (FLAT) AND GUY ANCHOR	
TE-44	19	ROBERT S. JEFFERIES AND ANN R. JEFFERIES	6779	0247			TEMP	360							GRADING (FLAT) AND DRIVEWAY RECONSTRUCTION	
PUE-11	19	ALLEN T. HORHOTA AND AMY E. BAILEY	202	143	5798	39942	PERM	52			13,840 *	87	13 BOSTON ROAD	RA	GRADING (FLAT) AND GUY ANCHOR	
TE-12	19	ALLEN T. HORHOTA AND AMY E. BAILEY	202	143	5798	39942	TEMP	649							GRADING (FLAT), DRIVEWAY RECONSTRUCTION AND LOAM & SEED	
TE-7	19	KELLY H. OLSON AND WESLEY A. OLSON	21587	244			TEMP	989				116	5 BOSTON ROAD	RA	GRADING (FLAT), TREE PROTECTION, DRIVEWAY RECONSTRUCTION AND LOAM & SEED	
TE-8	19	SCOTT A. BRANDSGAARD AND JULIE R. TENINBAUM BRANDSGAARD	28975	239			TEMP	1,271				107	6 BOSTON ROAD	RA	GRADING (6:1), TREE PROTECTION, DRIVEWAY RECONSTRUCTION AND WALK RECONSTRUCTION	
TE-9	19	THE NEWELL FREDERICK TILLMAN LIVING TRUST	28598	82			TEMP	1,001				56	8 BOSTON ROAD	RA	GRADING (6:1), TREE PROTECTION, DRIVEWAY RECONSTRUCTION, LOAM & SEED AND HEDGE TRIMMING	
TE-10	19	RAFAEL MEIRA ZAGATO AND MARIANA SERRANO ZAGATO	37970	143			TEMP	1,048				69	10 BOSTON ROAD	RA	GRADING (6:1), HEDGE TRIMMING, DRIVEWAY RECONSTRUCTION, GRANITE STEPS AND WALK RECONSTRUCTION	
TE-45	19	7-9 BOSTON ROAD CONDOMINIUM TRUST	9901	217			TEMP	845				112	7-9 BOSTON ROAD	RA	GRADING (6:1), DRIVEWAY RECONSTRUCTION, LOAM & SEED AND TREE PROTECTION	
TE-11	19	ANDREW J. MACBETH AND DEBORAH WOLFE MACBETH	11720	195			TEMP	1,623				102	12 BOSTON ROAD	RA	GRADING (6:1), TREE PROTECTION, DRIVEWAY RECONSTRUCTION, WALK RECONSTRUCTION AND HEDGE TRIMMING	
TE-13	19, 20	ROBERT S. JEFFERIES AND ANN R. JEFFERIES, TRUSTEES OF THE JEFFERIES NOMINEE TRUST OF 2022	2297	496			TEMP	2,502				153	14 BOSTON ROAD	RA	GRADING (6:1), TREE PROTECTION, TREE REMOVAL, DRIVEWAY RECONSTRUCTION, GRANITE STEPS, REMOVE AND RESET COBBLESTONE WALK AND REMOVE AND RESET BOUND	
TE-14	19, 20	ROBERT KRANKIEWICZ AND ELIZABETH O'KEEFE	197	47	5798	38823	TEMP	529				135	15 BOSTON ROAD	RA	GRADING (FLAT), DRIVEWAY RECONSTRUCTION AND BARK MULCH	
TE-15	19, 20	DANIEL H. DRINKWATER AND MARIA A. MARTIN	10894	42			TEMP	1,675				129	16 BOSTON ROAD	RA	GRADING (6:1), TREE PROTECTION, HEDGE TRIMMING, CEMENT CONCRETE STEPS, DRIVEWAY RECONSTRUCTION AND WALK RECONSTRUCTION	
TE-16	20	MICHAEL SCHIAVONE AND KELLY SCHIAVONE	222	80	5798	43857	TEMP	288				82	17 BOSTON ROAD	RA	GRADING (4:1 MAX), DRIVEWAY RECONSTRUCTION, BARK MULCH AND CONCRETE STEP RECONSTRUCTION	

* TOTAL AREA DERIVED FROM ASSESSED AREA ON PROPERTY RECORD CARD

**WESTFORD
BOSTON ROAD**

STATE	FED. AID PROJ. NO.	SHEET NO.	TOTAL SHEETS
MA	-	15	28
PROJECT FILE NO.		609035	

**PRELIMINARY RIGHT OF WAY
PARCEL SUMMARY SHEET
SHEET 6 OF 6
COUNTY LAYOUT**

EASEMENTS TO BE ACQUIRED BY THE TOWN OF WESTFORD



PARCEL NO.	PLAN SHEET NO.	TITLEHOLDER	TITLE REFERENCE				ROW PARCEL		PROPERTY TOTALS (S.F.)			FRONTAGE ON ROW PLAN (FT.)	PROPERTY ADDRESS	ZONING DISTRICT	REMARKS	LAND RESTRICTION FROM THE DEED
			DEED BOOK	DEED PAGE	LCC NO	CERT NO	INTEREST ACQUIRED	AREA (S.F. +/-)	TOTAL TAKEN	REMAINING	TOTAL PROPERTY AREA (RECORD)					
TE-18	20	MICHAEL B. CHISHOLM AND KATHLEEN L. CHISHOLM	167	241	5798	32921	TEMP	310				147	19 BOSTON ROAD	RA	GRADING (FLAT), TREE PROTECTION, DRIVEWAY RECONSTRUCTION AND LOAM & SEED	
TE-19	20	BRIAN G. ALCORN AND ANDREA REID GRAHAM	25798	151			TEMP	1,569				120	18 BOSTON ROAD	RA	GRADING (6:1), TREE REMOVAL, DOG FENCE WIRE PROTECTION, LOAM & SEED, DRIVEWAY RECONSTRUCTION AND REMOVE & RESET BALANCE STONE WALL	
TE-20	20	WILLIAM MORGAN STAIR AND CYNTHIA JO BEELER, TRUSTEES OF THE STEELERBAIR FAMILY TRUST	37514	19			TEMP	913				100	20 BOSTON ROAD	RA	GRADING (6:1), WATER SERVICE BOX REMOVAL, DRIVEWAY RECONSTRUCTION AND LOAM & SEED	
TE-21	20	MYRLANDE EMANUEL AND YOURI EMANUEL	36205	292			TEMP	99				62	21 BOSTON ROAD	RA	GRADING (FLAT), DRIVEWAY RECONSTRUCTION AND LOAM & SEED	
TE-22	20	BRIAN C. MCDONALD AND NICOLE A. MCDONALD	30208	17			TEMP	1,433				117	22 BOSTON ROAD	RA	GRADING (6:1), LOAM & SEED, DRIVEWAY RECONSTRUCTION, ADJUST GAS GATE, SHRUB REMOVAL AND BARK MULCH	
TE-23	20	KIMBERLY O. SCHWAB AND JOHN D. SCHWAB JR.	37549	79			TEMP	397				182	23 BOSTON ROAD	RA	GRADING (FLAT) AND STUMP REMOVAL	
TE-24	20, 21	ROBERT J. WASKIEWICZ, TRUSTEE OF THE UNCLE GF BABA FAMILY IRREVOCABLE TRUST 2021	36941	84			TEMP	1,413				120	24 BOSTON ROAD	RA	GRADING (6:1), WALK RECONSTRUCTION, GRANITE STEPS, LOAM & SEED AND DRIVEWAY RECONSTRUCTION	
TE-25	20, 21	MELIESSA G. HENNESSY	32262	185			TEMP	572				150	25 BOSTON ROAD	RA	GRADING (FLAT), TREE REMOVAL, DRIVEWAY RECONSTRUCTION AND LOAM & SEED	
TE-26	20, 21	ANDREW D. PILLA AND LORI A. PILLA	8919	282			TEMP	1,853				150	26 BOSTON ROAD	RA	GRADING (6:1), LOAM & SEED, DRIVEWAY RECONSTRUCTION AND TREE PROTECTION	
TE-27	21	NALINI BECK AND DENIS SORENG	32197	219			TEMP	803				66	28 BOSTON ROAD	RA	GRADING (3:1 MAX), DRIVEWAY RECONSTRUCTION, WATER SERVICE BOX REMOVAL, TREE PROTECTION, REMOVE TREE STUMP AND LOAM & SEED	
TE-28	21	LIMMOCH BUN	35111	281			TEMP	1,033				187	27 BOSTON ROAD	RA	GRADING (FLAT), DRIVEWAY RECONSTRUCTION AND LOAM & SEED	
TE-29	21	PATRICK P. MCGINN AND JILL A. MCGINN	8800	114			TEMP	692				88	30 BOSTON ROAD	RA	GRADING (3:1 MAX), DRIVEWAY RECONSTRUCTION AND BARK MULCH	
TE-30	21	PAUL J. ROYTE	20735	291			TEMP	607				140	29 BOSTON ROAD	RA	GRADING (6:1 MAX), DRIVEWAY RECONSTRUCTION AND LOAM & SEED	
TE-31	21, 22	THE RICHARD J. GENDREAU TRUST	28917	201			TEMP	2,410				322	32 BOSTON ROAD	RA	GRADING (6:1), TREE PROTECTION, GRANITE STEPS, REMOVE AND RESET BRICK WALK, REMOVE AND RESET FENCE AND LOAM & SEED	
TE-42	21, 22	THE RICHARD J. GENDREAU TRUST	28917	201			TEMP	665							GRADING (6:1), MAMIE LANE DRIVEWAY RECONSTRUCTION AND LOAM & SEED	
TE-32	22	JOHN RUSSELL SCOTT, JR.	25831	51			TEMP	4,003				283	36 BOSTON ROAD	RA	GRADING (MAX 4:1), DRIVEWAY RECONSTRUCTION, TREE PROTECTION, REMOVE AND RESET STONEWALL, WATER SERVICE BOX REMOVAL, TREE REMOVAL AND LOAM & SEED	
TE-33	22	DAVID B. ANDERSON AND MARY E. ANDERSON, TRUSTEES OF THE ANDERSON NOMINEE TRUST	11298	56			TEMP	1,421				151	4 CROWN ROAD	RA	GRADING (MAX 4:1), LOAM & SEED AND DRIVEWAY RECONSTRUCTION	
TE-49	18	JAMES J. MAWN, MARY ELIZABETH MAWN, AND ALICIA J. MAWN MAHLAU, TRUSTEES OF THE WESTFORD CENTER TRUST	3719	333			TEMP	142				100	45 MAIN STREET	RA	GRADING (MAX 2:1), LOAM & SEED AND DRIVEWAY RECONSTRUCTION	
TE-50	22	JIM-PO WANG AND YI-LING LIU	23193	34			TEMP	135				151	3 CROWN ROAD	RA	GRADING (FLAT) AND LOAM & SEED	

**WESTFORD
BOSTON ROAD**

STATE	FED. AID PROJ. NO.	SHEET NO.	TOTAL SHEETS
MA	-	16	28

PROJECT FILE NO. 609035
**PRELIMINARY RIGHT OF WAY
 LOCATION PLANS
 SHEET 1 OF 2**


LEGEND
 #] PROPERTY PLAN SHEET #

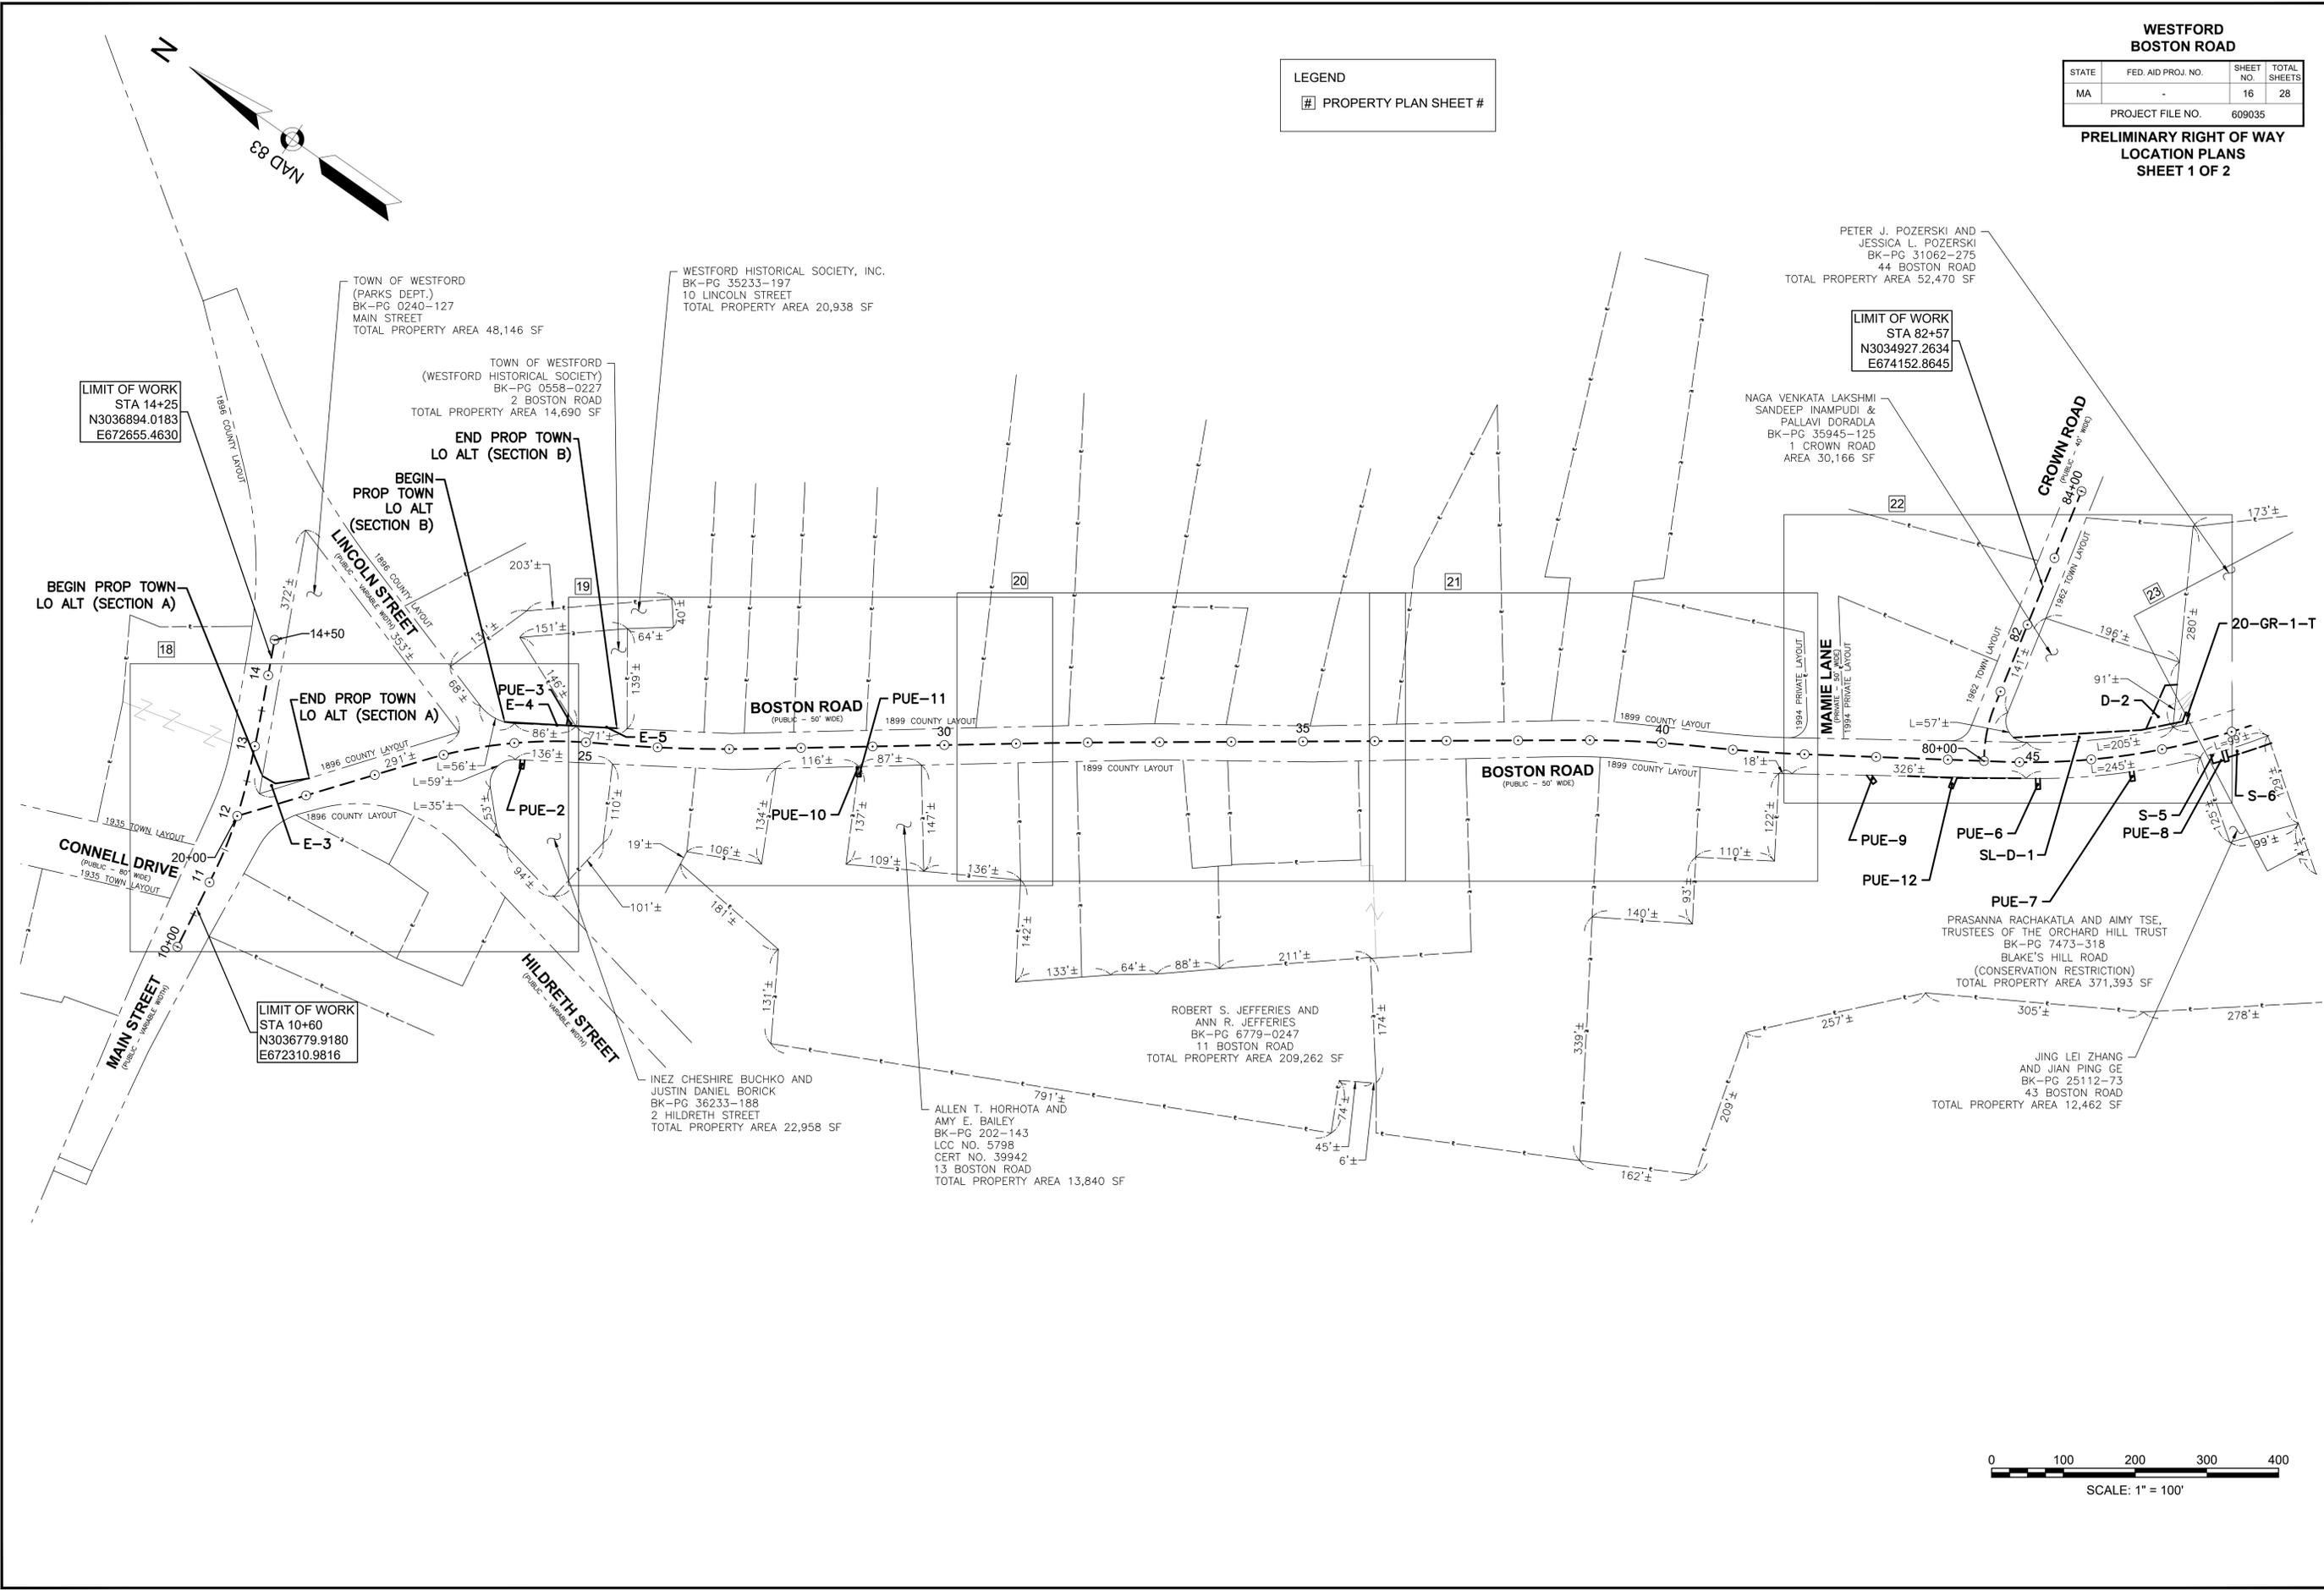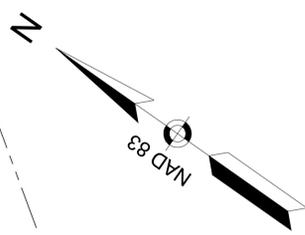

LIMIT OF WORK
 STA 14+25
 N3036894.0183
 E672655.4630

LIMIT OF WORK
 STA 10+60
 N3036779.9180
 E672310.9816

LIMIT OF WORK
 STA 82+57
 N3034927.2634
 E674152.8645

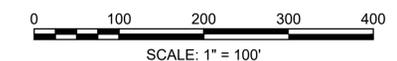

CONTINUED ON
 SHEET NO. 17



609035R(16)LOCATION PLAN(DWG) Picked on 1-Nov-2023 12:44 PM

**WESTFORD
BOSTON ROAD**

STATE	FED. AID PROJ. NO.	SHEET NO.	TOTAL SHEETS
MA	-	17	28
PROJECT FILE NO.		609035	


**PRELIMINARY RIGHT OF WAY
LOCATION PLANS
SHEET 2 OF 2**


LEGEND
PROPERTY PLAN SHEET

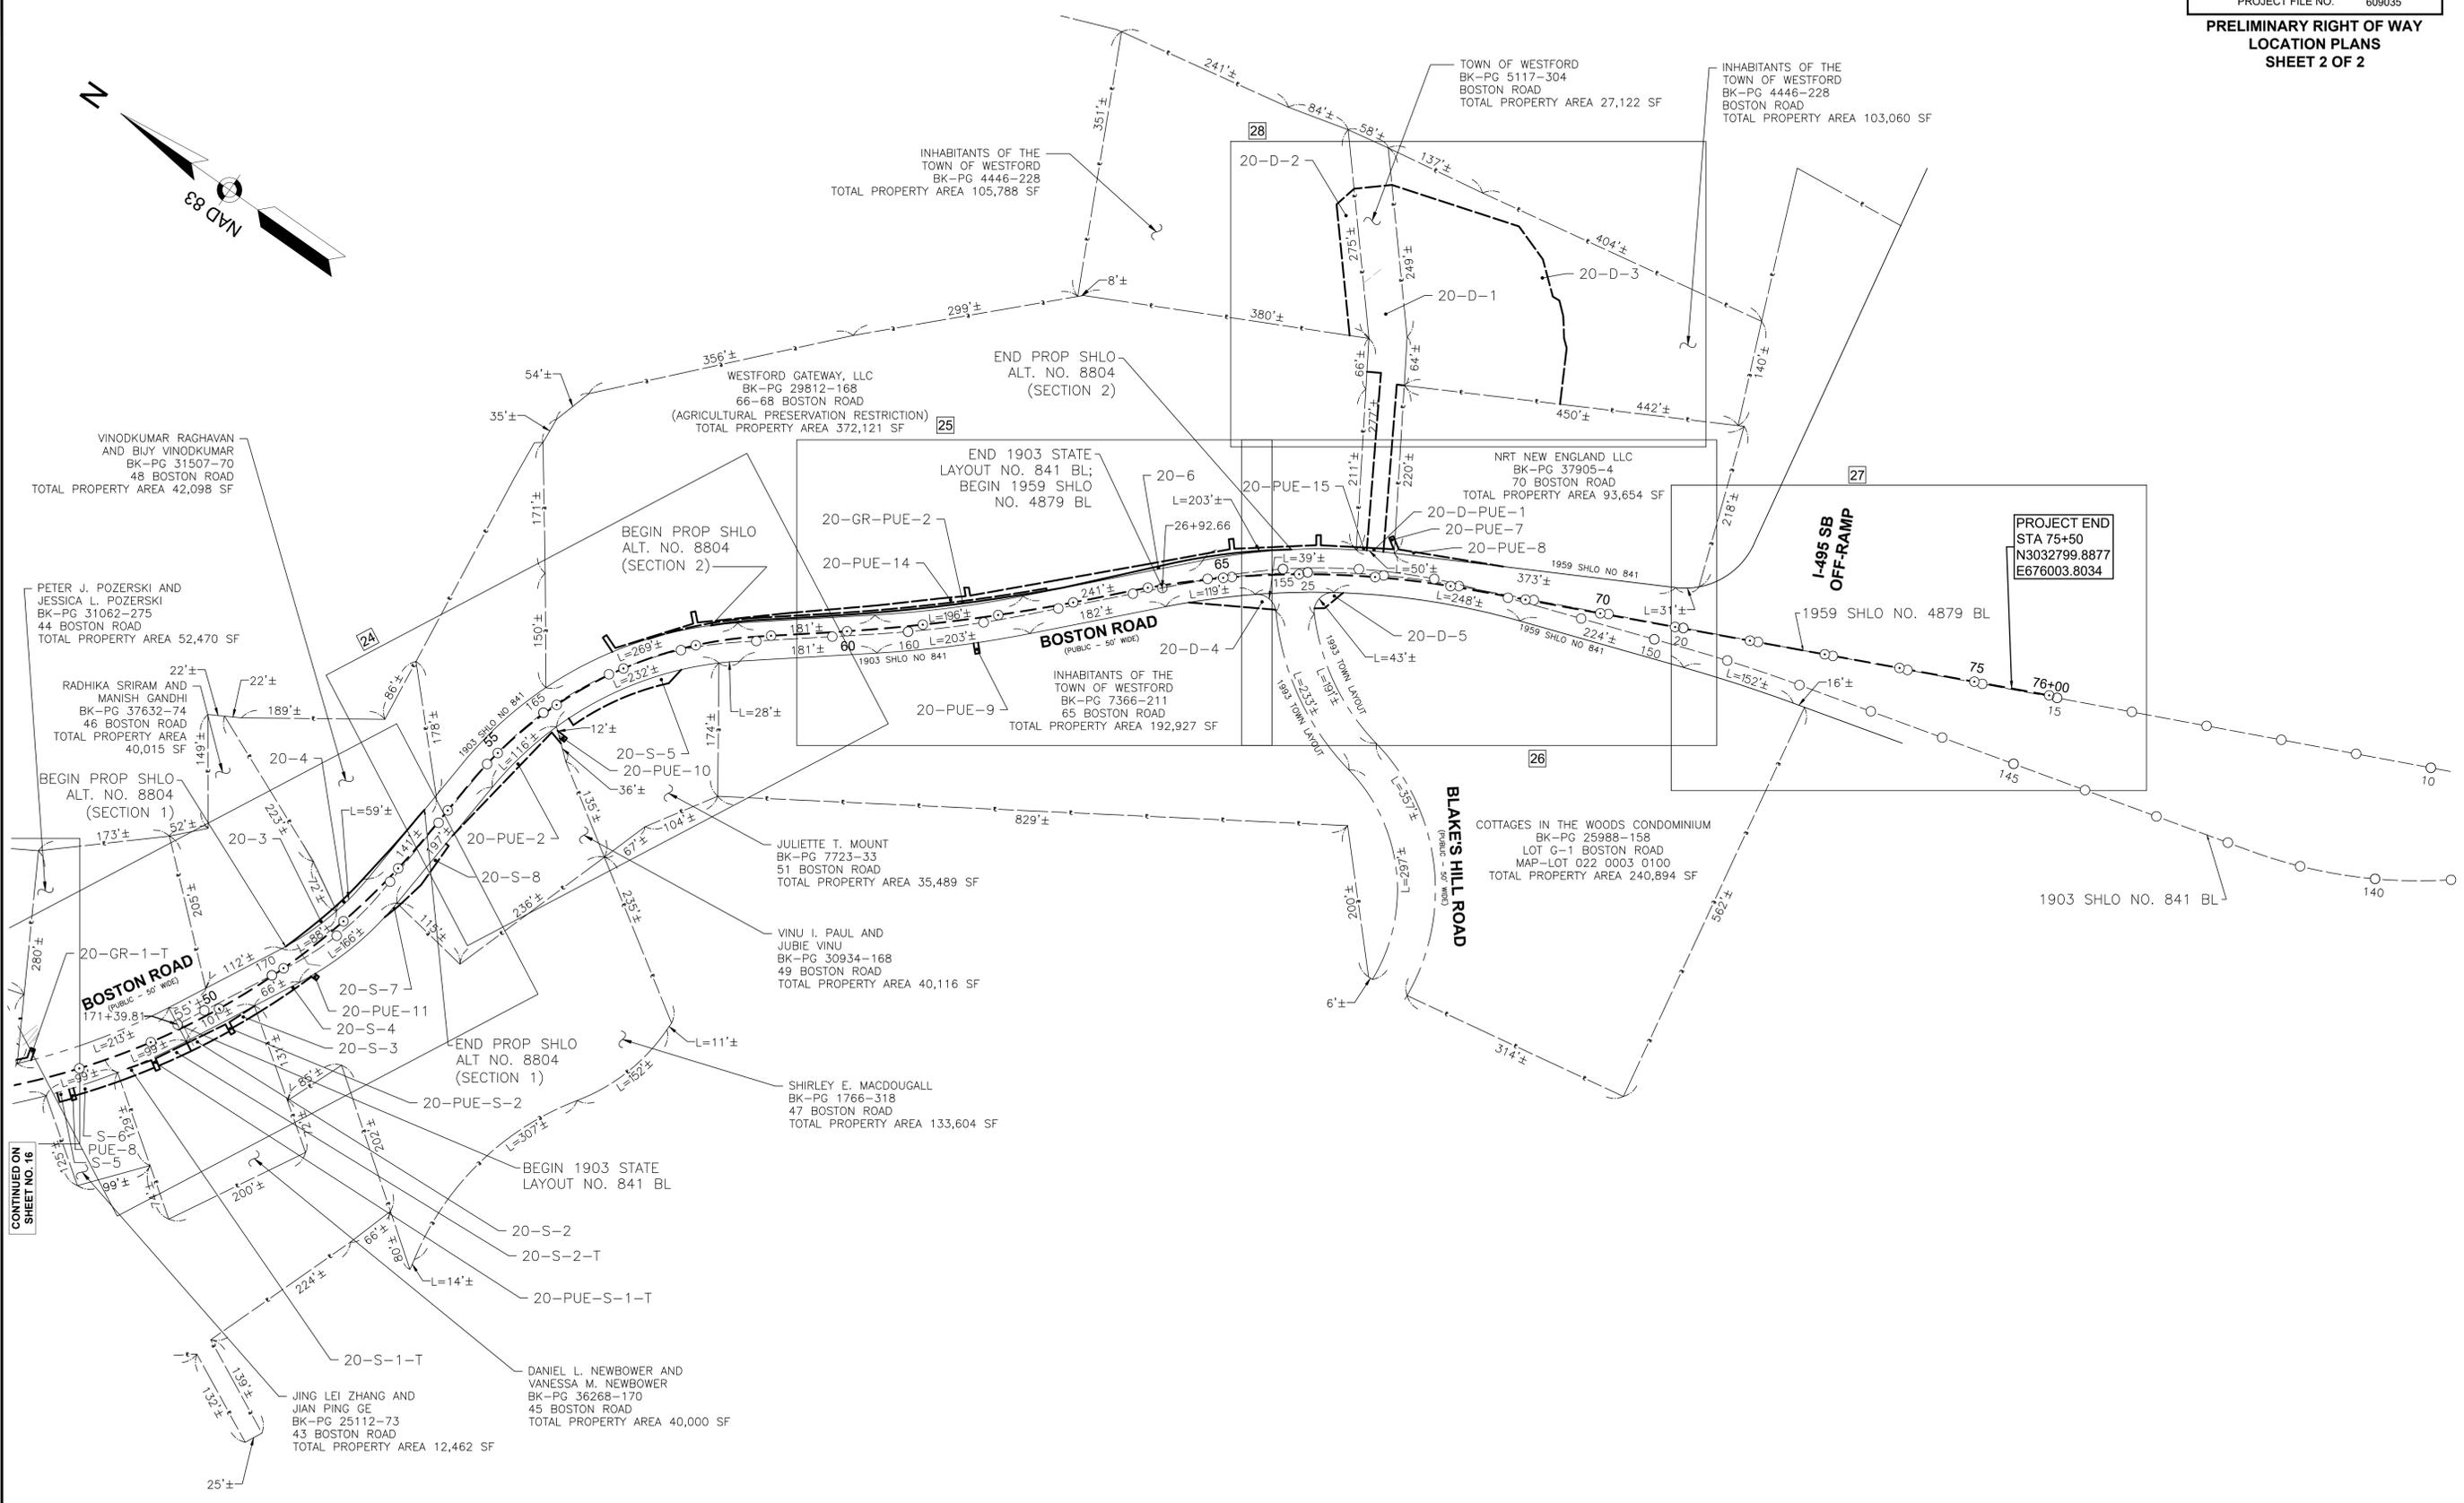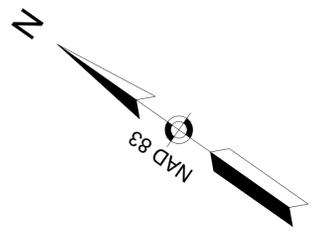

CONTINUED ON
SHEET NO. 16

PROJECT END
STA 75+50
N3032799.8877
E676003.8034

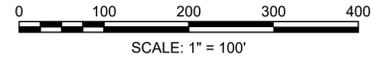

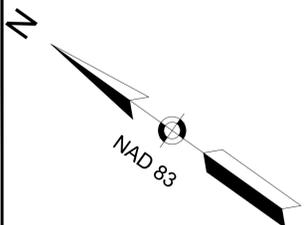

**WESTFORD
BOSTON ROAD**

STATE	FED. AID PROJ. NO.	SHEET NO.	TOTAL SHEETS
MA	-	18	28

PROJECT FILE NO. 609035


**PRELIMINARY RIGHT OF WAY
PROPERTY PLANS
SHEET 1 OF 11**

TOWN OF WESTFORD
(WESTFORD HISTORICAL SOCIETY)
BK-PG 0558-0227
2 BOSTON ROAD
MAP-LOT 055 0013 0000

PARCEL PUE-3
WESTFORD HISTORICAL SOCIETY, INC.
AREA ABOUT 99 SF

PARCEL TE-4
WESTFORD HISTORICAL SOCIETY, INC.
AREA ABOUT 1,046 SF

PARCEL TE-5
TOWN OF WESTFORD
(WESTFORD HISTORICAL SOCIETY)
AREA ABOUT 989 SF

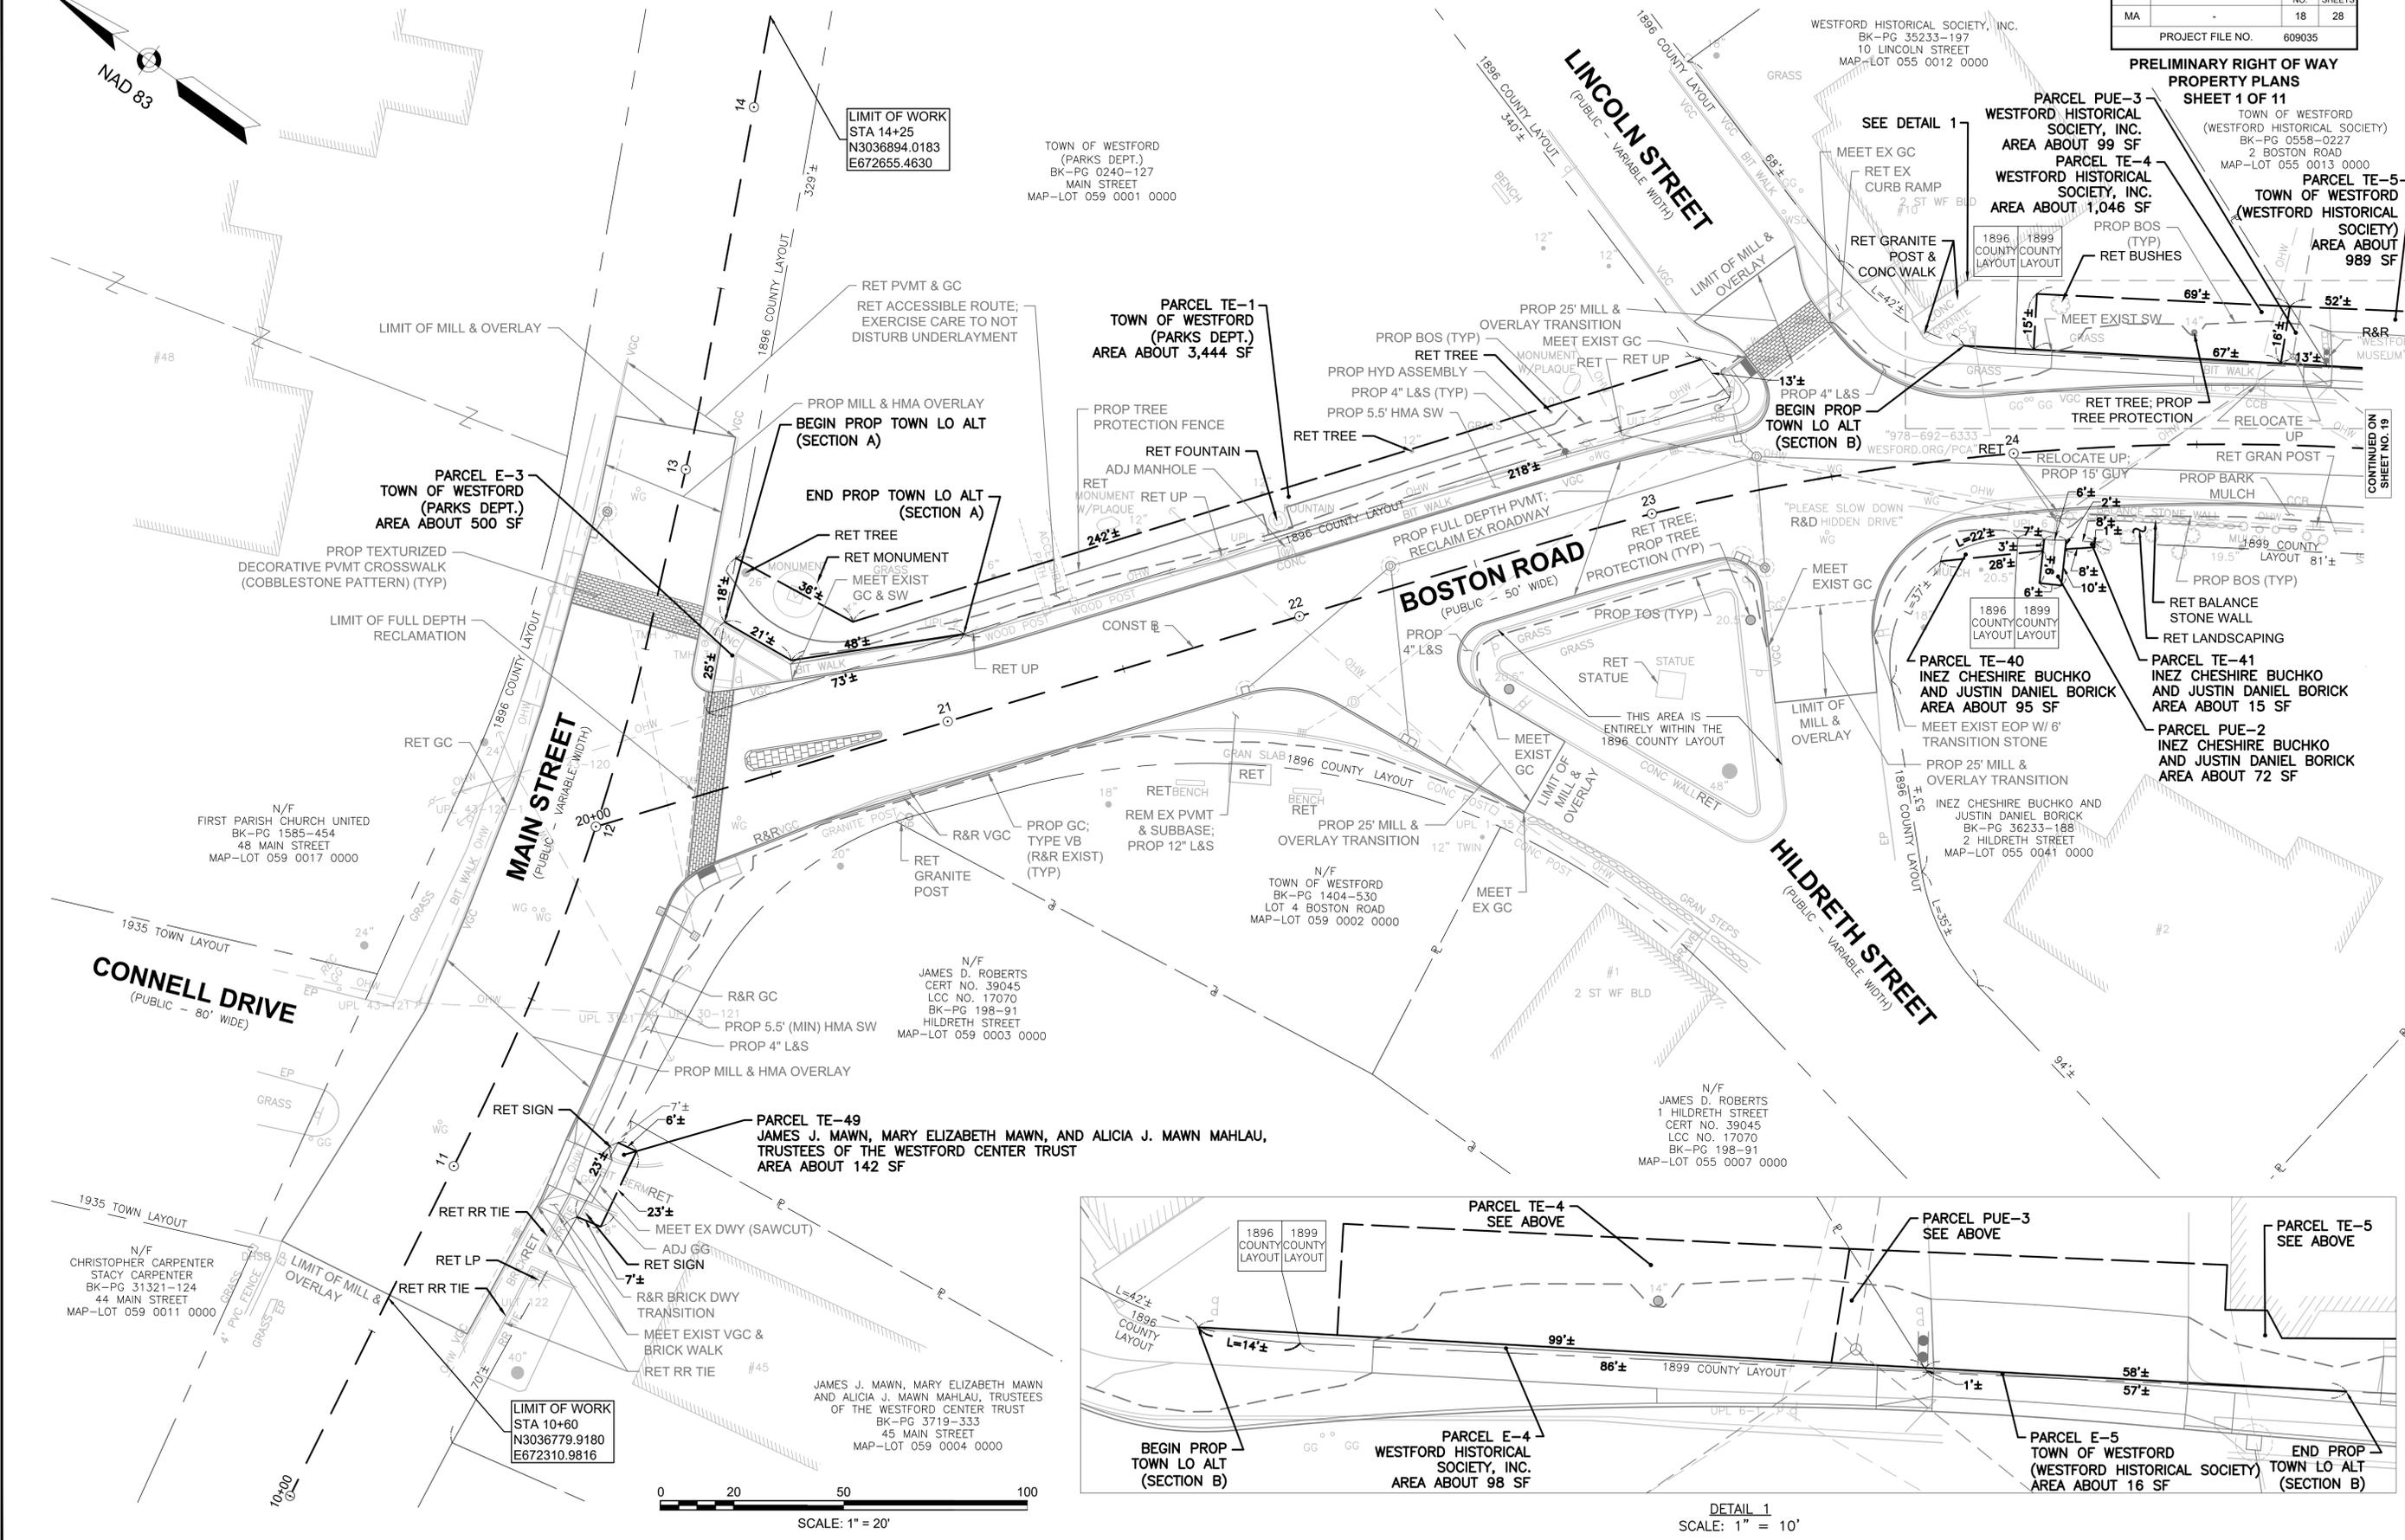

LIMIT OF WORK
STA 14+25
N3036894.0183
E672655.4630

TOWN OF WESTFORD
(PARKS DEPT.)
BK-PG 0240-127
MAIN STREET
MAP-LOT 059 0001 0000

PARCEL E-3
TOWN OF WESTFORD (PARKS DEPT.)
AREA ABOUT 500 SF

END PROP TOWN LO ALT
(SECTION A)

PARCEL TE-1
TOWN OF WESTFORD (PARKS DEPT.)
AREA ABOUT 3,444 SF

BEGIN PROP TOWN LO ALT
(SECTION A)

BEGIN PROP TOWN LO ALT
(SECTION B)



N/F
TOWN OF WESTFORD
BK-PG 1404-530
LOT 4 BOSTON ROAD
MAP-LOT 059 0002 0000

N/F
JAMES D. ROBERTS
CERT NO. 39045
LCC NO. 17070
BK-PG 198-91
HILDRETH STREET
MAP-LOT 059 0003 0000


N/F
JAMES D. ROBERTS
1 HILDRETH STREET
CERT NO. 39045
LCC NO. 17070
BK-PG 198-91
MAP-LOT 055 0007 0000

JAMES J. MAWN, MARY ELIZABETH MAWN
AND ALICIA J. MAWN MAHLAU, TRUSTEES
OF THE WESTFORD CENTER TRUST
BK-PG 3719-333
45 MAIN STREET
MAP-LOT 059 0004 0000

LIMIT OF WORK
STA 10+60
N3036779.9180
E672310.9816

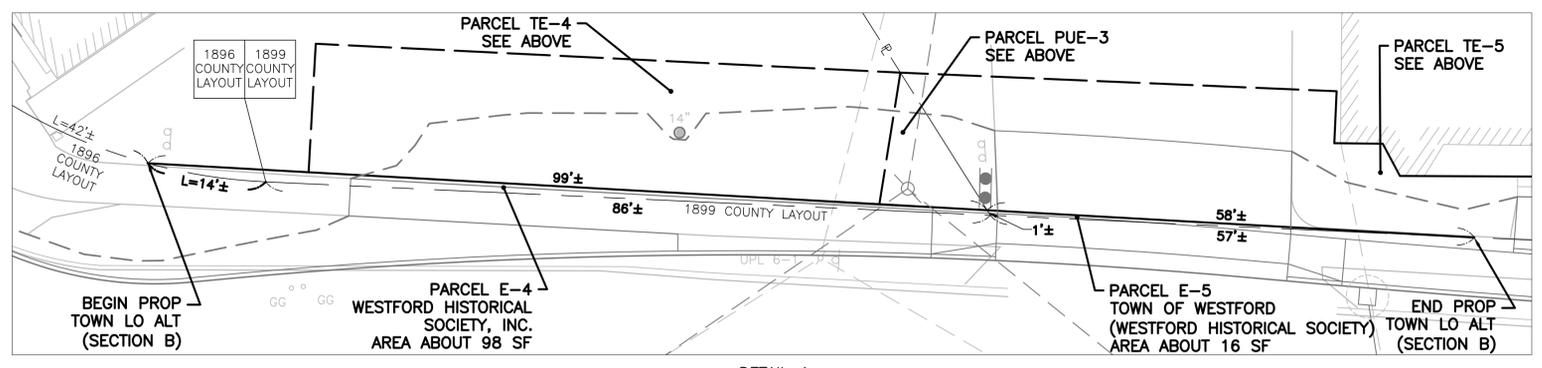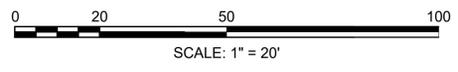


DETAIL 1
SCALE: 1" = 10'

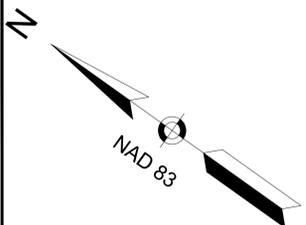



WESTFORD BOSTON ROAD			
STATE	FED. AID PROJ. NO.	SHEET NO.	TOTAL SHEETS
MA	-	19	28
PROJECT FILE NO.		609035	


**PRELIMINARY RIGHT OF WAY
PROPERTY PLANS
SHEET 2 OF 11**

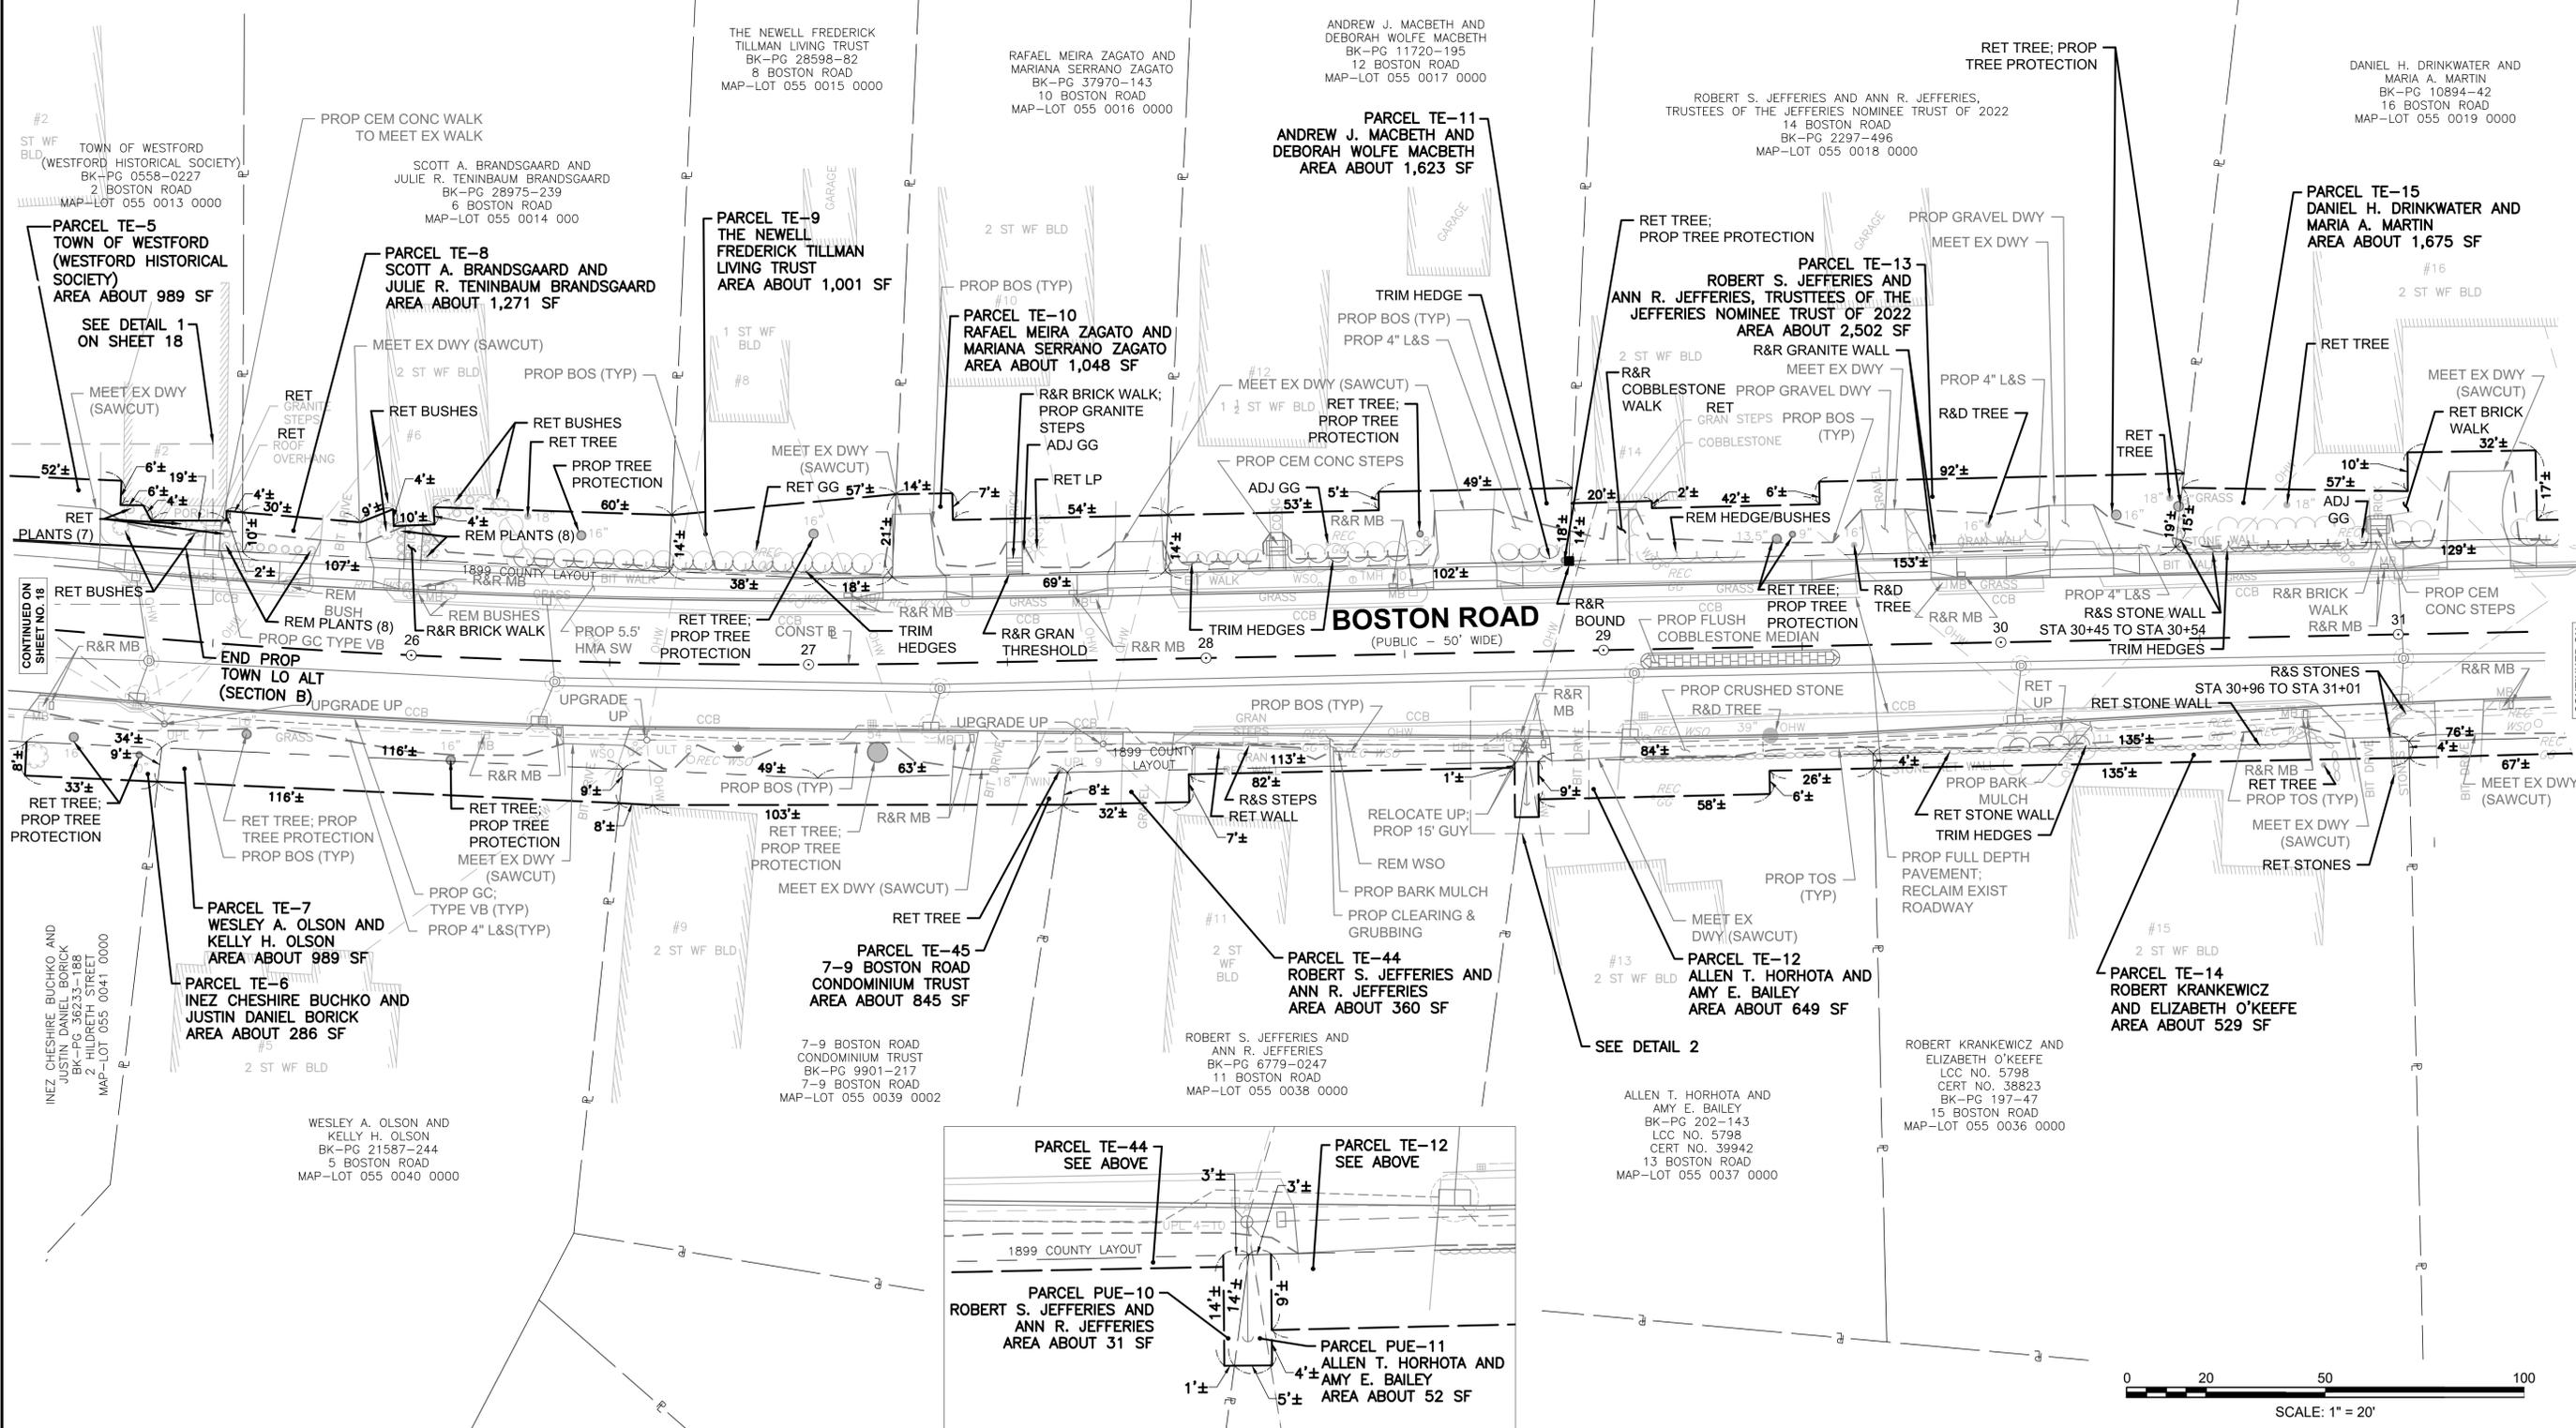

CONTINUED ON
SHEET NO. 18


CONTINUED ON
SHEET NO. 20

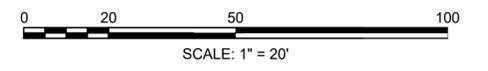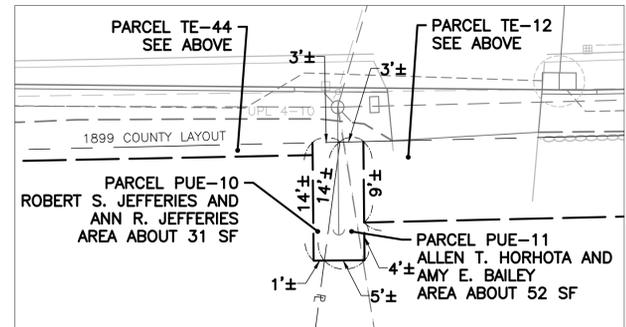

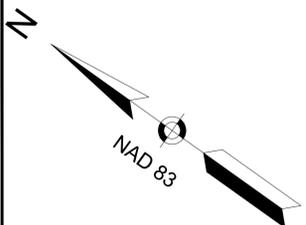


WESTFORD BOSTON ROAD			
STATE	FED. AID PROJ. NO.	SHEET NO.	TOTAL SHEETS
MA	-	20	28
PROJECT FILE NO.		609035	


**PRELIMINARY RIGHT OF WAY
PROPERTY PLANS
SHEET 3 OF 11**

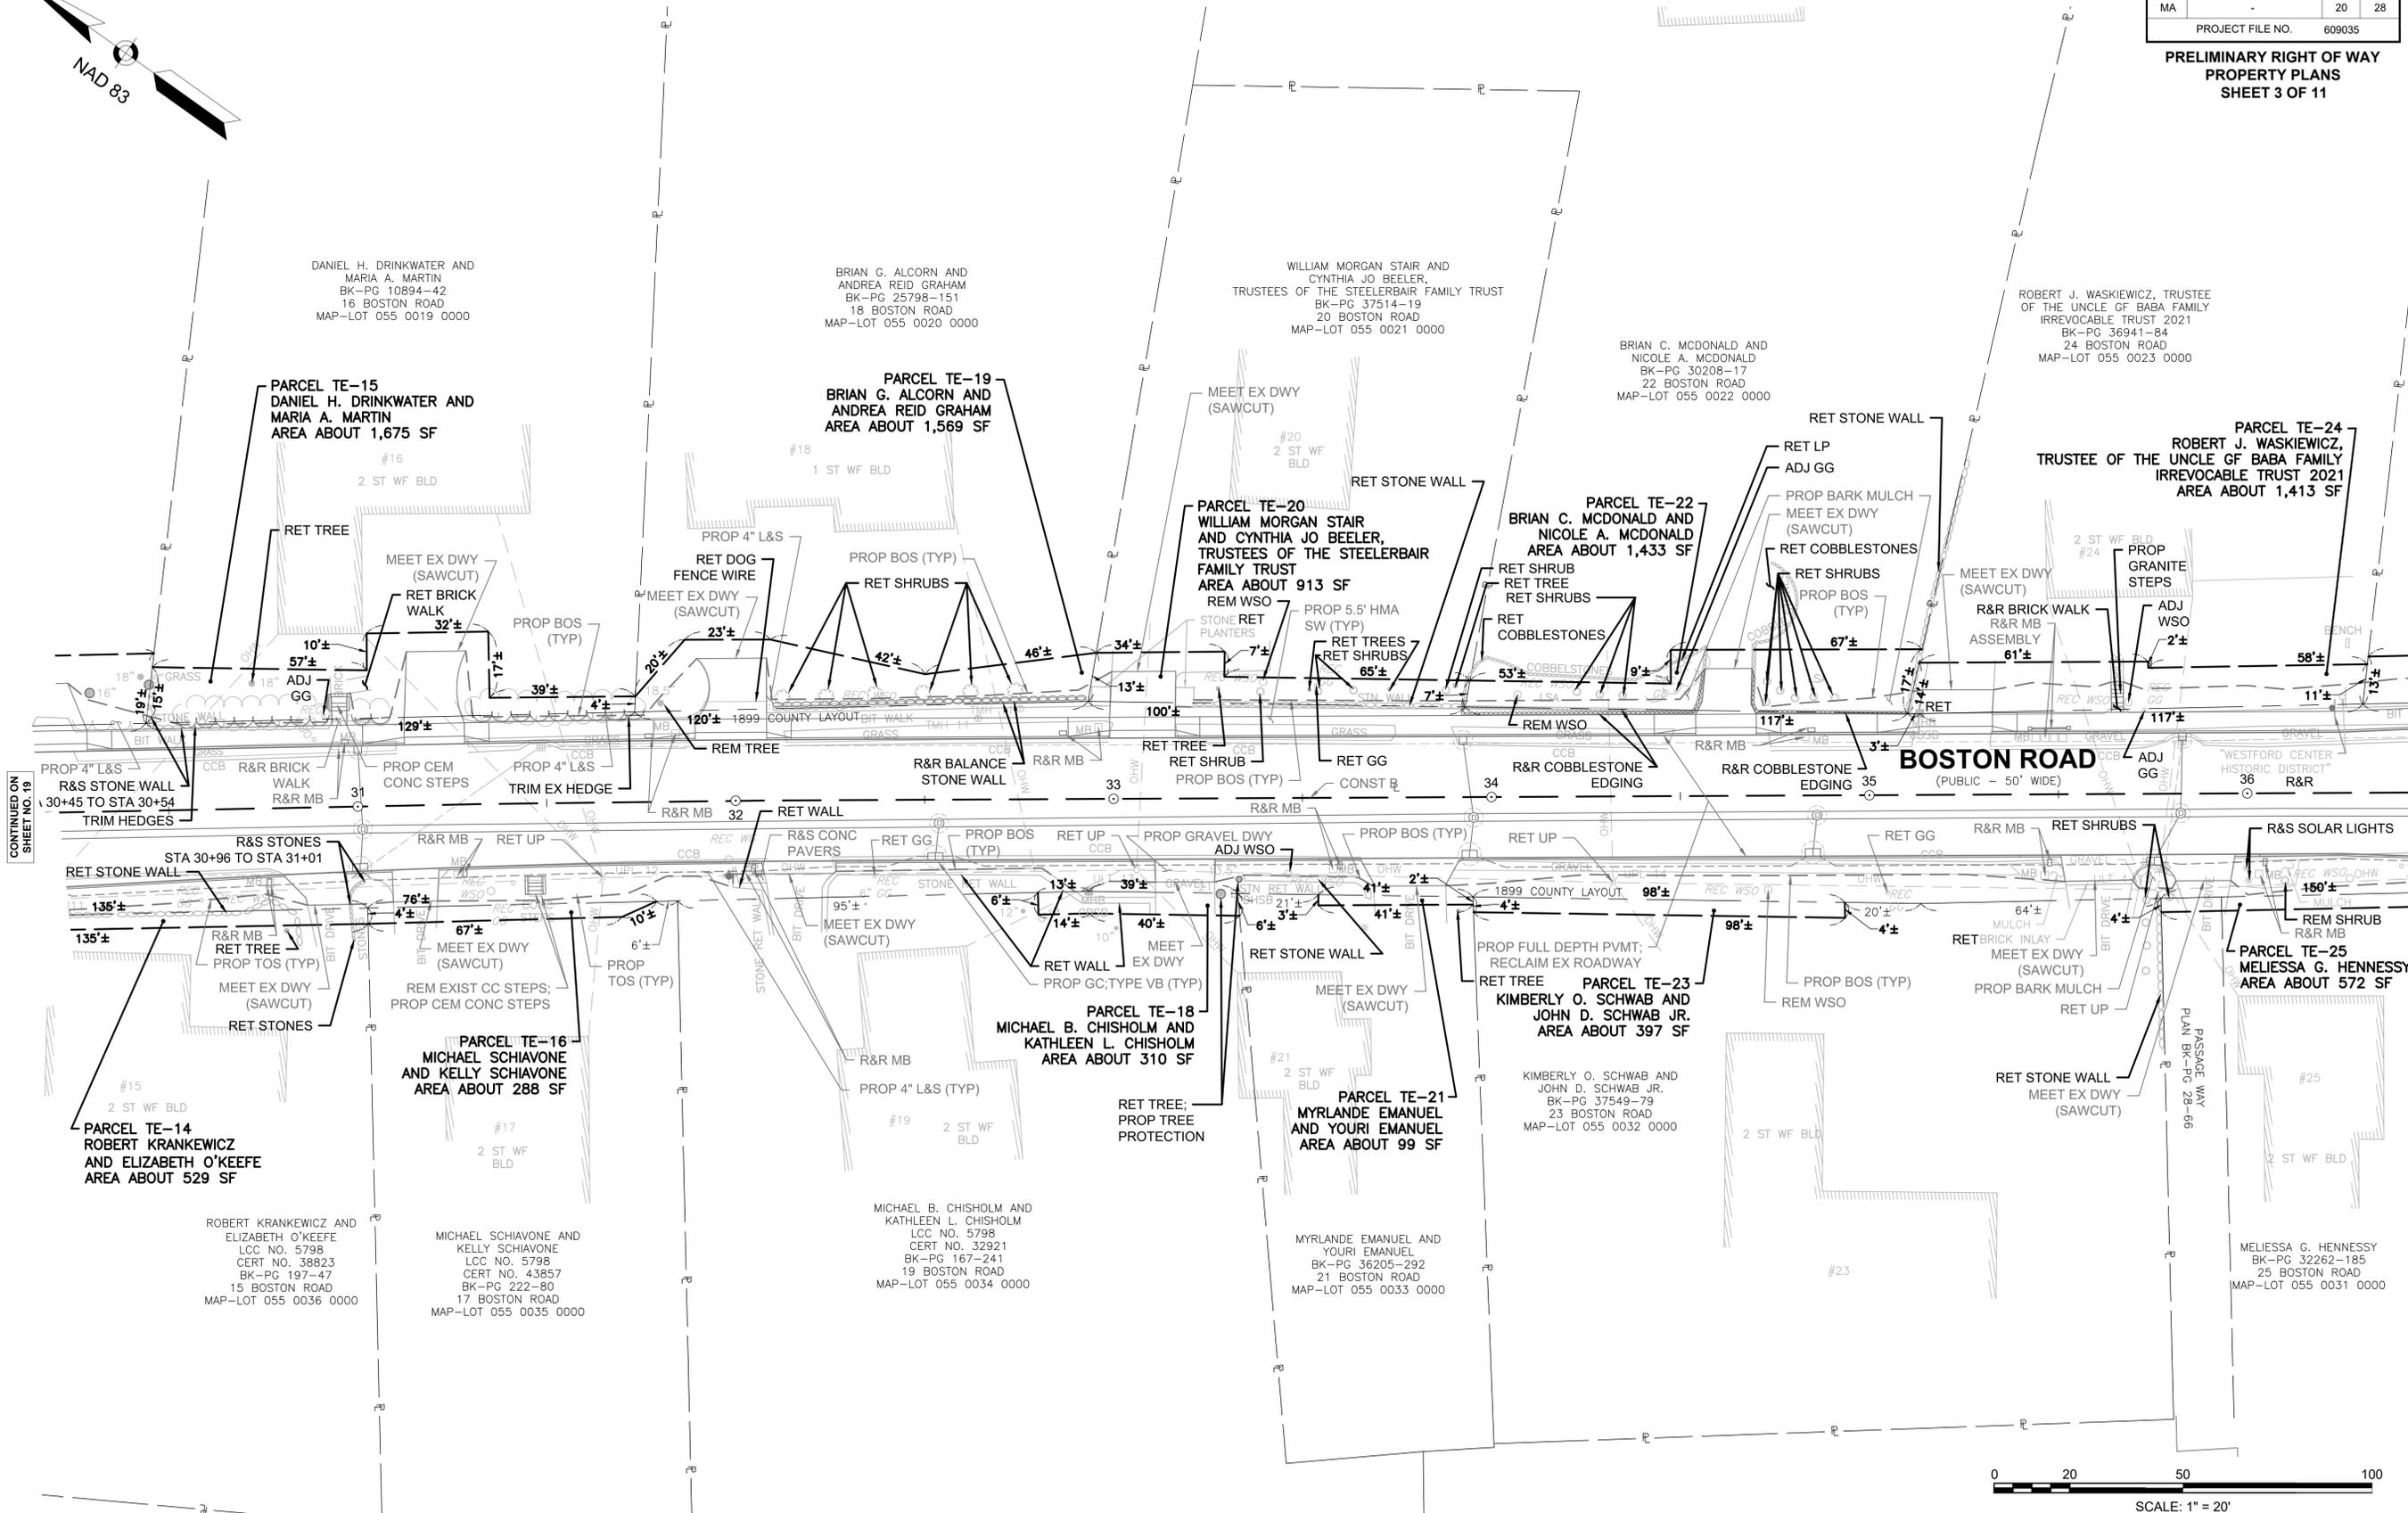

CONTINUED ON
SHEET NO. 19


CONTINUED ON
SHEET NO. 21

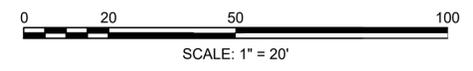

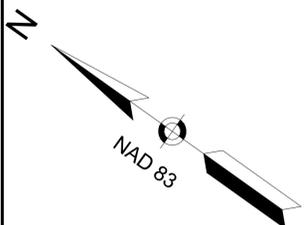

WESTFORD BOSTON ROAD			
STATE	FED. AID PROJ. NO.	SHEET NO.	TOTAL SHEETS
MA	-	22	28
PROJECT FILE NO.		609035	

**PRELIMINARY RIGHT OF WAY
PROPERTY PLANS
SHEET 5 OF 11**

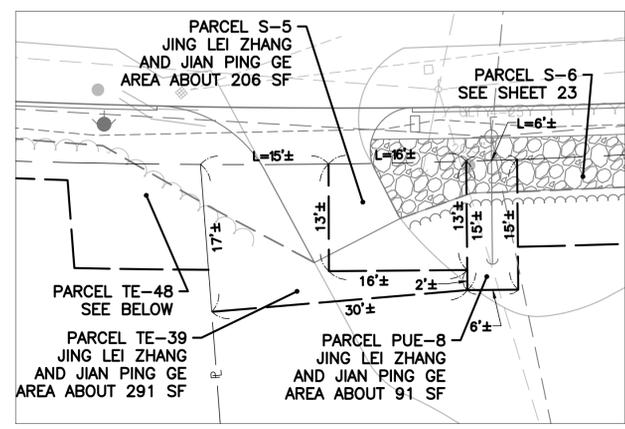

DETAIL 3
SCALE: 1" = 10'

LIMIT OF WORK
STA 82+57
N3034927.2634
E674152.8645

THE ANDERSON NOMINEE TRUST
20' WIDE DRAINAGE EASEMENT
BK-PG 96-43

PROP FULL DEPTH PAVEMENT
PARCEL TE-33
DAVID B. ANDERSON AND
MARY E. ANDERSON,
TRUSTEES OF THE
ANDERSON NOMINEE TRUST
AREA ABOUT 1,421 SF

DAVID B. ANDERSON AND MARY E. ANDERSON,
TRUSTEES OF THE ANDERSON NOMINEE TRUST
BK-PG 11298-56
4 CROWN ROAD
MAP-LOT 021 0111 0000

JIM-PO WANG AND
YI-LING LIU
BK-PG 23193-34
3 CROWN ROAD
MAP-LOT 021 0113 0000

PARCEL 20-TE-1
PETER J. POZERSKI AND
JESSICA L. POZERSKI
AREA ABOUT 3,437 SF

PETER J. POZERSKI AND
JESSICA L. POZERSKI
44 BOSTON ROAD
MAP-LOT 021 0115 0000
BK-PG 31062-275

PROP TRAILING
ANCHORAGE

PARCEL 20-GR-1-T
PETER J. POZERSKI AND
JESSICA L. POZERSKI
AREA ABOUT 162 SF

PARCEL TE-36
NAGA VENKATA LAKSHMI
SANDEEP INAMPUDI &
PALLAVI DORADLA
AREA ABOUT 4,588 SF

PARCEL D-2
NAGA VENKATA LAKSHMI
SANDEEP INAMPUDI &
PALLAVI DORADLA
AREA ABOUT 1,501 SF

NAGA VENKATA LAKSHMI
SANDEEP INAMPUDI &
PALLAVI DORADLA
BK-PG 35945-125
1 CROWN ROAD
MAP-LOT 021 0114 0000

PARCEL SL-D-1
NAGA VENKATA LAKSHMI
SANDEEP INAMPUDI &
PALLAVI DORADLA
AREA ABOUT 1,757 SF

THE RICHARD J.
GENDREAU TRUST
BK-PG 28917-201
32 BOSTON ROAD
MAP-LOT 055 0027 0001

MAMIE LANE
(PRIVATE - 50' WIDE)

1994 PRIVATE LAYOUT
BK-PG 7339-185
PLAN BK-PG 187-61

1994 PRIVATE LAYOUT
BK-PG 7339-185
PLAN BK-PG 187-61

JOHN RUSSELL SCOTT, JR.
BK-PG 25831-51
36 BOSTON ROAD
MAP-LOT 021 0110 0000

PARCEL TE-42
THE RICHARD J. GENDREAU TRUST
AREA ABOUT 665 SF

PARCEL TE-32
JOHN RUSSELL SCOTT, JR.
AREA ABOUT 4,003 SF

MEET EX DWY (SAWCUT)
PROP GC; TYPE VB (TYP)
ADJ GG
PROP 5.5' HMA
SW (TYP)

PROP CLEARING &
GRUBBING

PROP CLEARING &
GRUBBING

PROP RIPRAP SPILLWAY
PROP FLARED END W/
STONE FOR PIPE ENDS

RELOC UP;
PROP GUY;
RELOCATE RISER

RELOC UP;
PROP GUY
REM STUMP

PARCEL TE-46
PRASANNA RACHAKATLA AND
AIMY TSE, TRUSTEES OF THE
ORCHARD HILL TRUST
AREA ABOUT 291 SF

PARCEL PUE-9
PRASANNA RACHAKATLA AND
AIMY TSE, TRUSTEES OF THE
ORCHARD HILL TRUST
AREA ABOUT 77 SF

PARCEL PUE-12
PRASANNA RACHAKATLA AND
AIMY TSE, TRUSTEES OF THE
ORCHARD HILL TRUST
AREA ABOUT 194 SF

PARCEL TE-43
PRASANNA RACHAKATLA AND
AIMY TSE, TRUSTEES OF THE
ORCHARD HILL TRUST
AREA ABOUT 431 SF

PARCEL TE-47
PRASANNA RACHAKATLA AND
AIMY TSE, TRUSTEES OF THE
ORCHARD HILL TRUST
AREA ABOUT 524 SF

PARCEL PUE-6
PRASANNA RACHAKATLA AND
AIMY TSE, TRUSTEES OF THE
ORCHARD HILL TRUST
AREA ABOUT 89 SF


PARCEL TE-35
PRASANNA RACHAKATLA AND
AIMY TSE, TRUSTEES OF THE
ORCHARD HILL TRUST
AREA ABOUT 868 SF

PARCEL PUE-7
PRASANNA RACHAKATLA AND
AIMY TSE, TRUSTEES OF THE
ORCHARD HILL TRUST
AREA ABOUT 78 SF

PARCEL TE-48
PRASANNA RACHAKATLA AND
AIMY TSE, TRUSTEES OF THE
ORCHARD HILL TRUST
AREA ABOUT 392 SF


PRASANNA RACHAKATLA AND AIMY TSE,
TRUSTEES OF THE ORCHARD HILL TRUST
BK-PG 7473-318
BLAKE'S HILL ROAD
MAP-LOT 021 0109 0001

JING LEI ZHANG AND
JIAN PING GE
BK-PG 25112-73
43 BOSTON ROAD
MAP-LOT 021 0108 0000

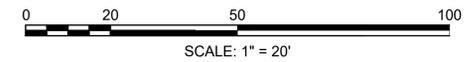


CONTINUED ON
SHEET NO. 21

CONTINUED ON
SHEET NO. 23

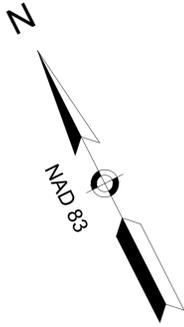


WESTFORD BOSTON ROAD			
STATE	FED. AID PROJ. NO.	SHEET NO.	TOTAL SHEETS
MA	-	24	28
PROJECT FILE NO.		609035	

**PRELIMINARY RIGHT OF WAY
PROPERTY PLANS
SHEET 7 OF 11**

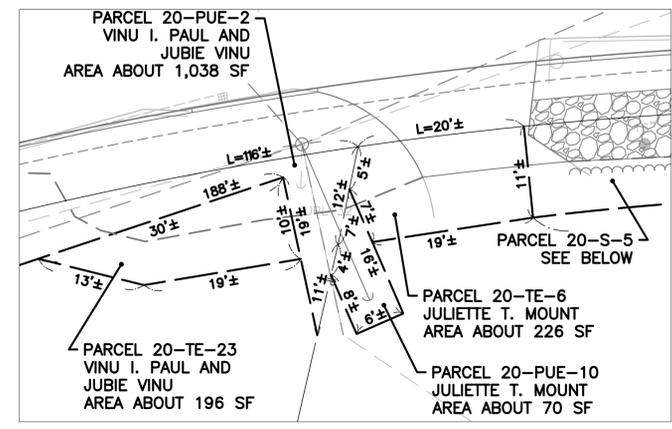



DETAIL 4
SCALE: 1" = 10'

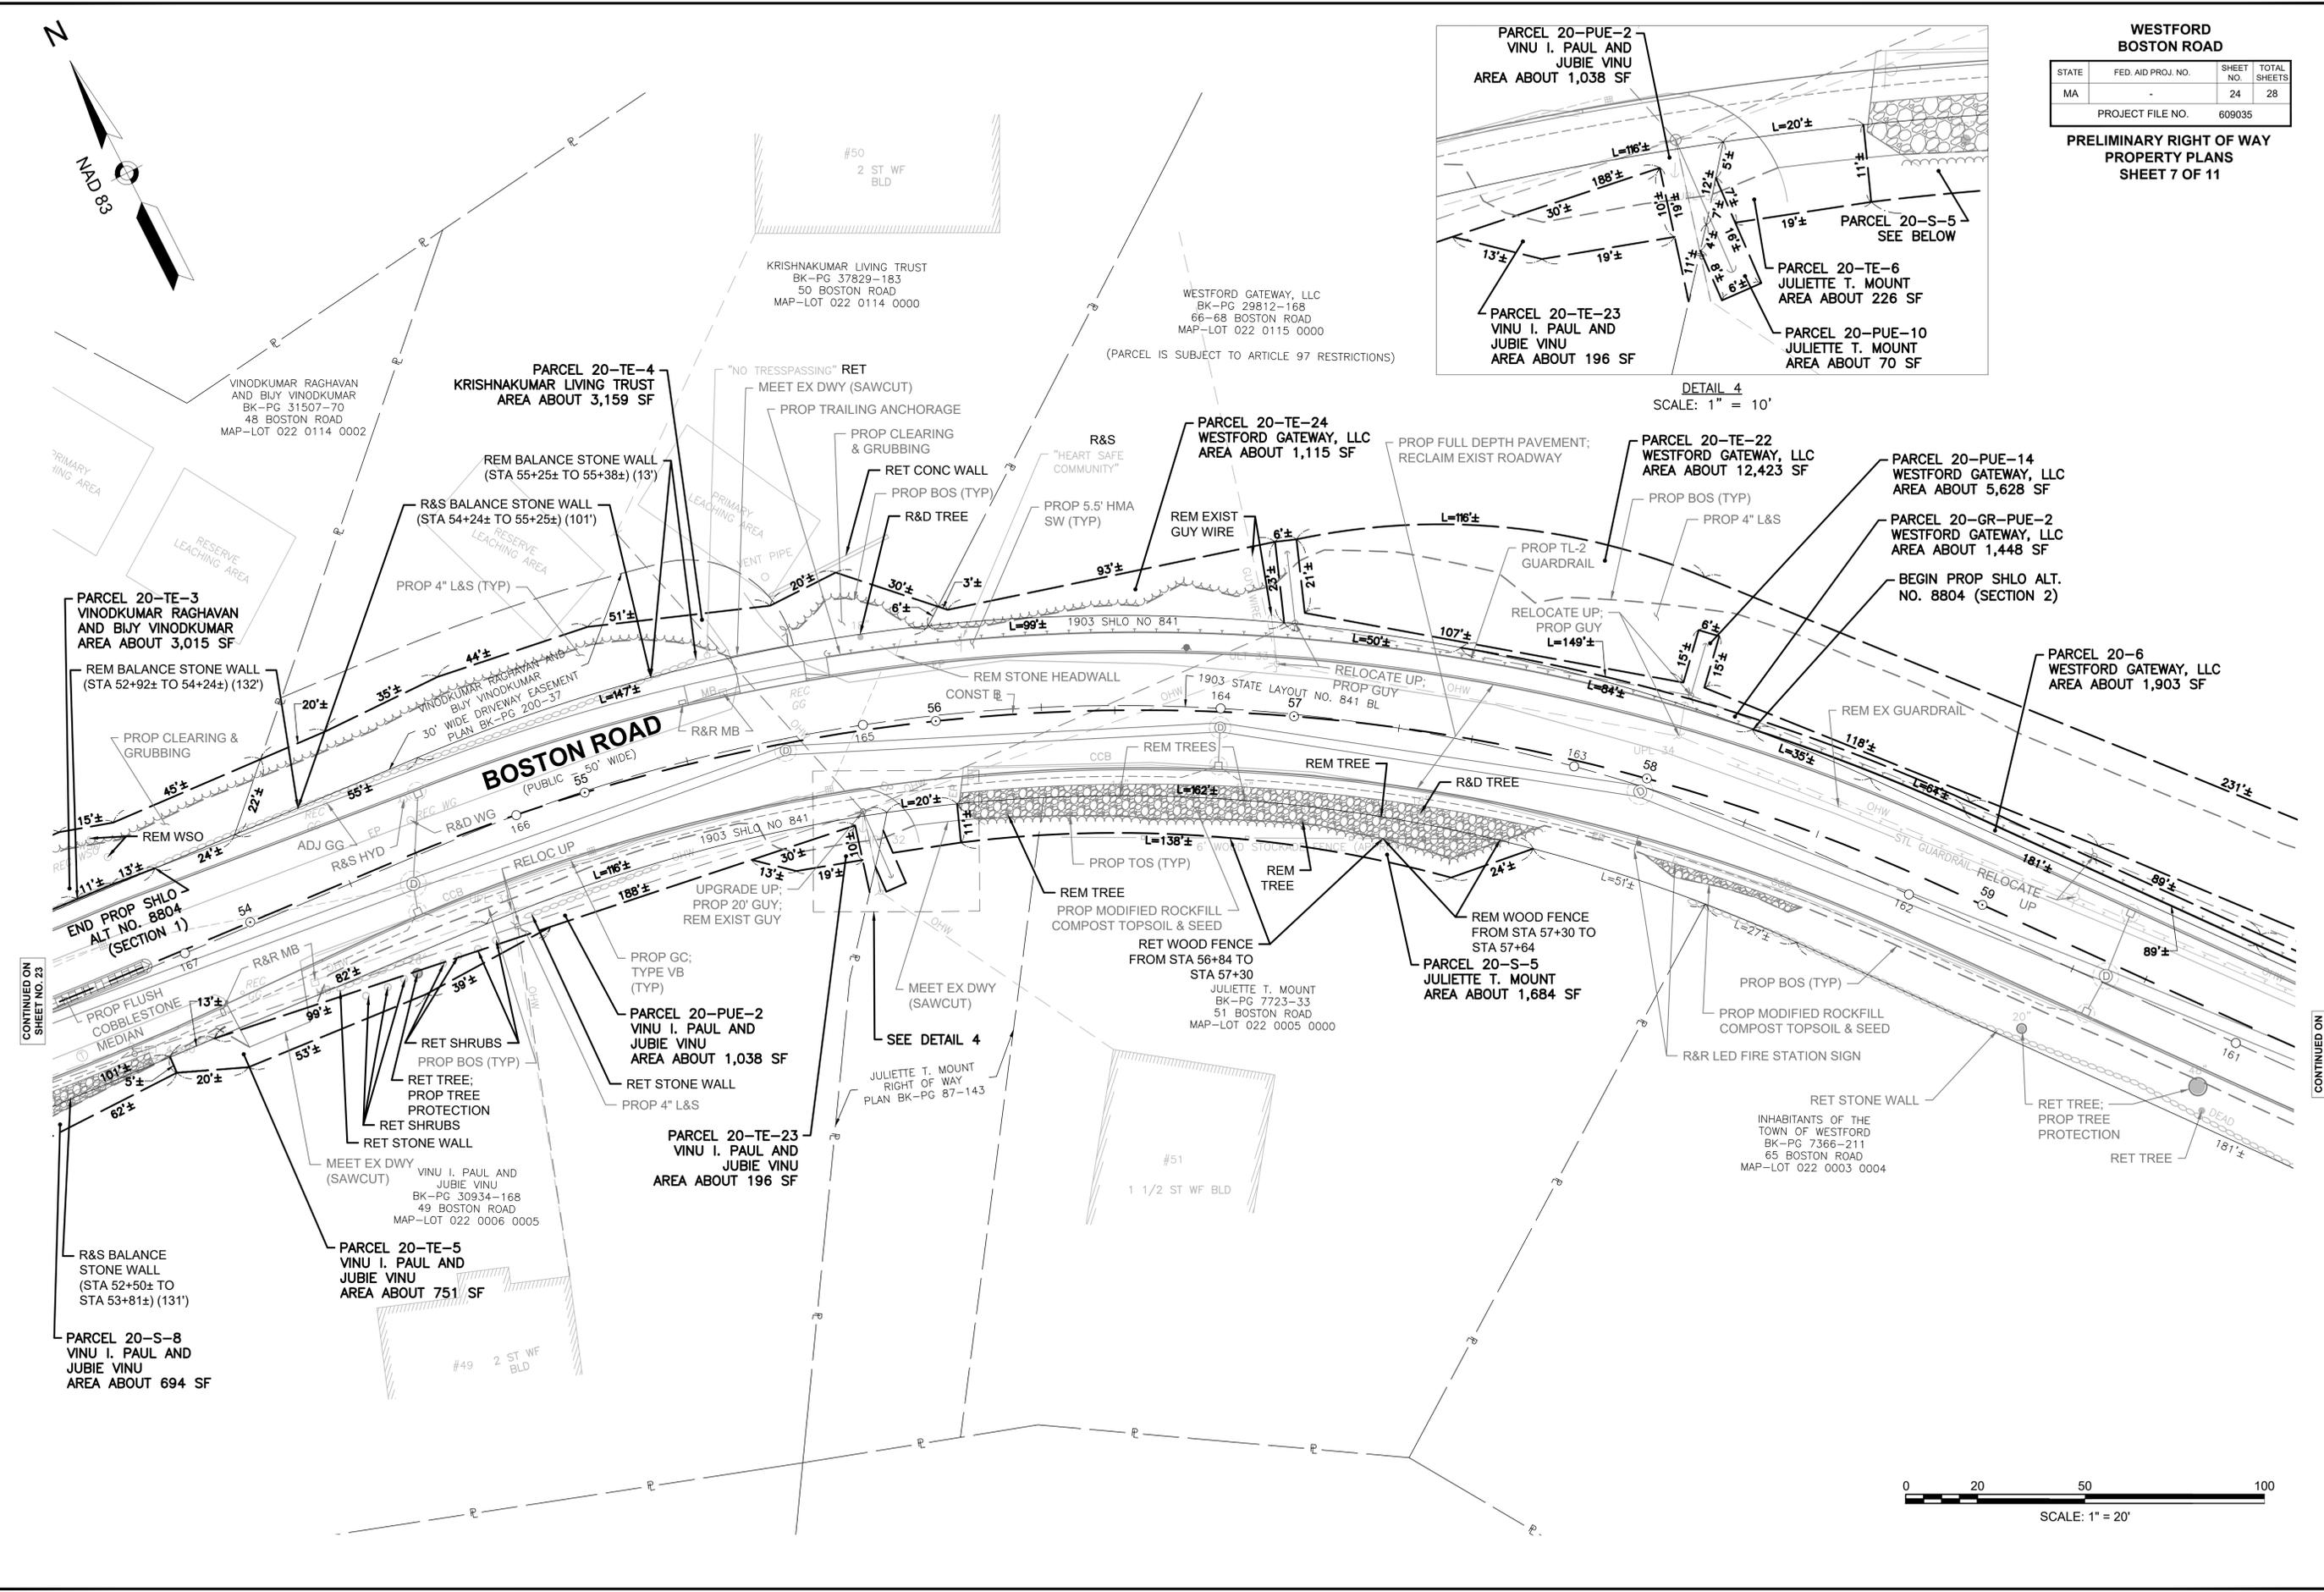

CONTINUED ON
SHEET NO. 23


CONTINUED ON
SHEET NO. 25

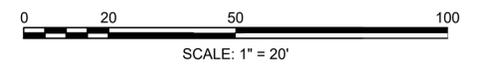

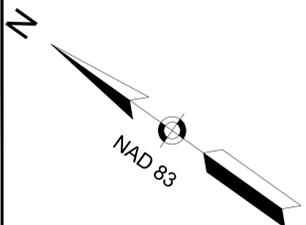

WESTFORD BOSTON ROAD			
STATE	FED. AID PROJ. NO.	SHEET NO.	TOTAL SHEETS
MA	-	27	28
PROJECT FILE NO.		609035	

**PRELIMINARY RIGHT OF WAY
PROPERTY PLANS
SHEET 10 OF 11**

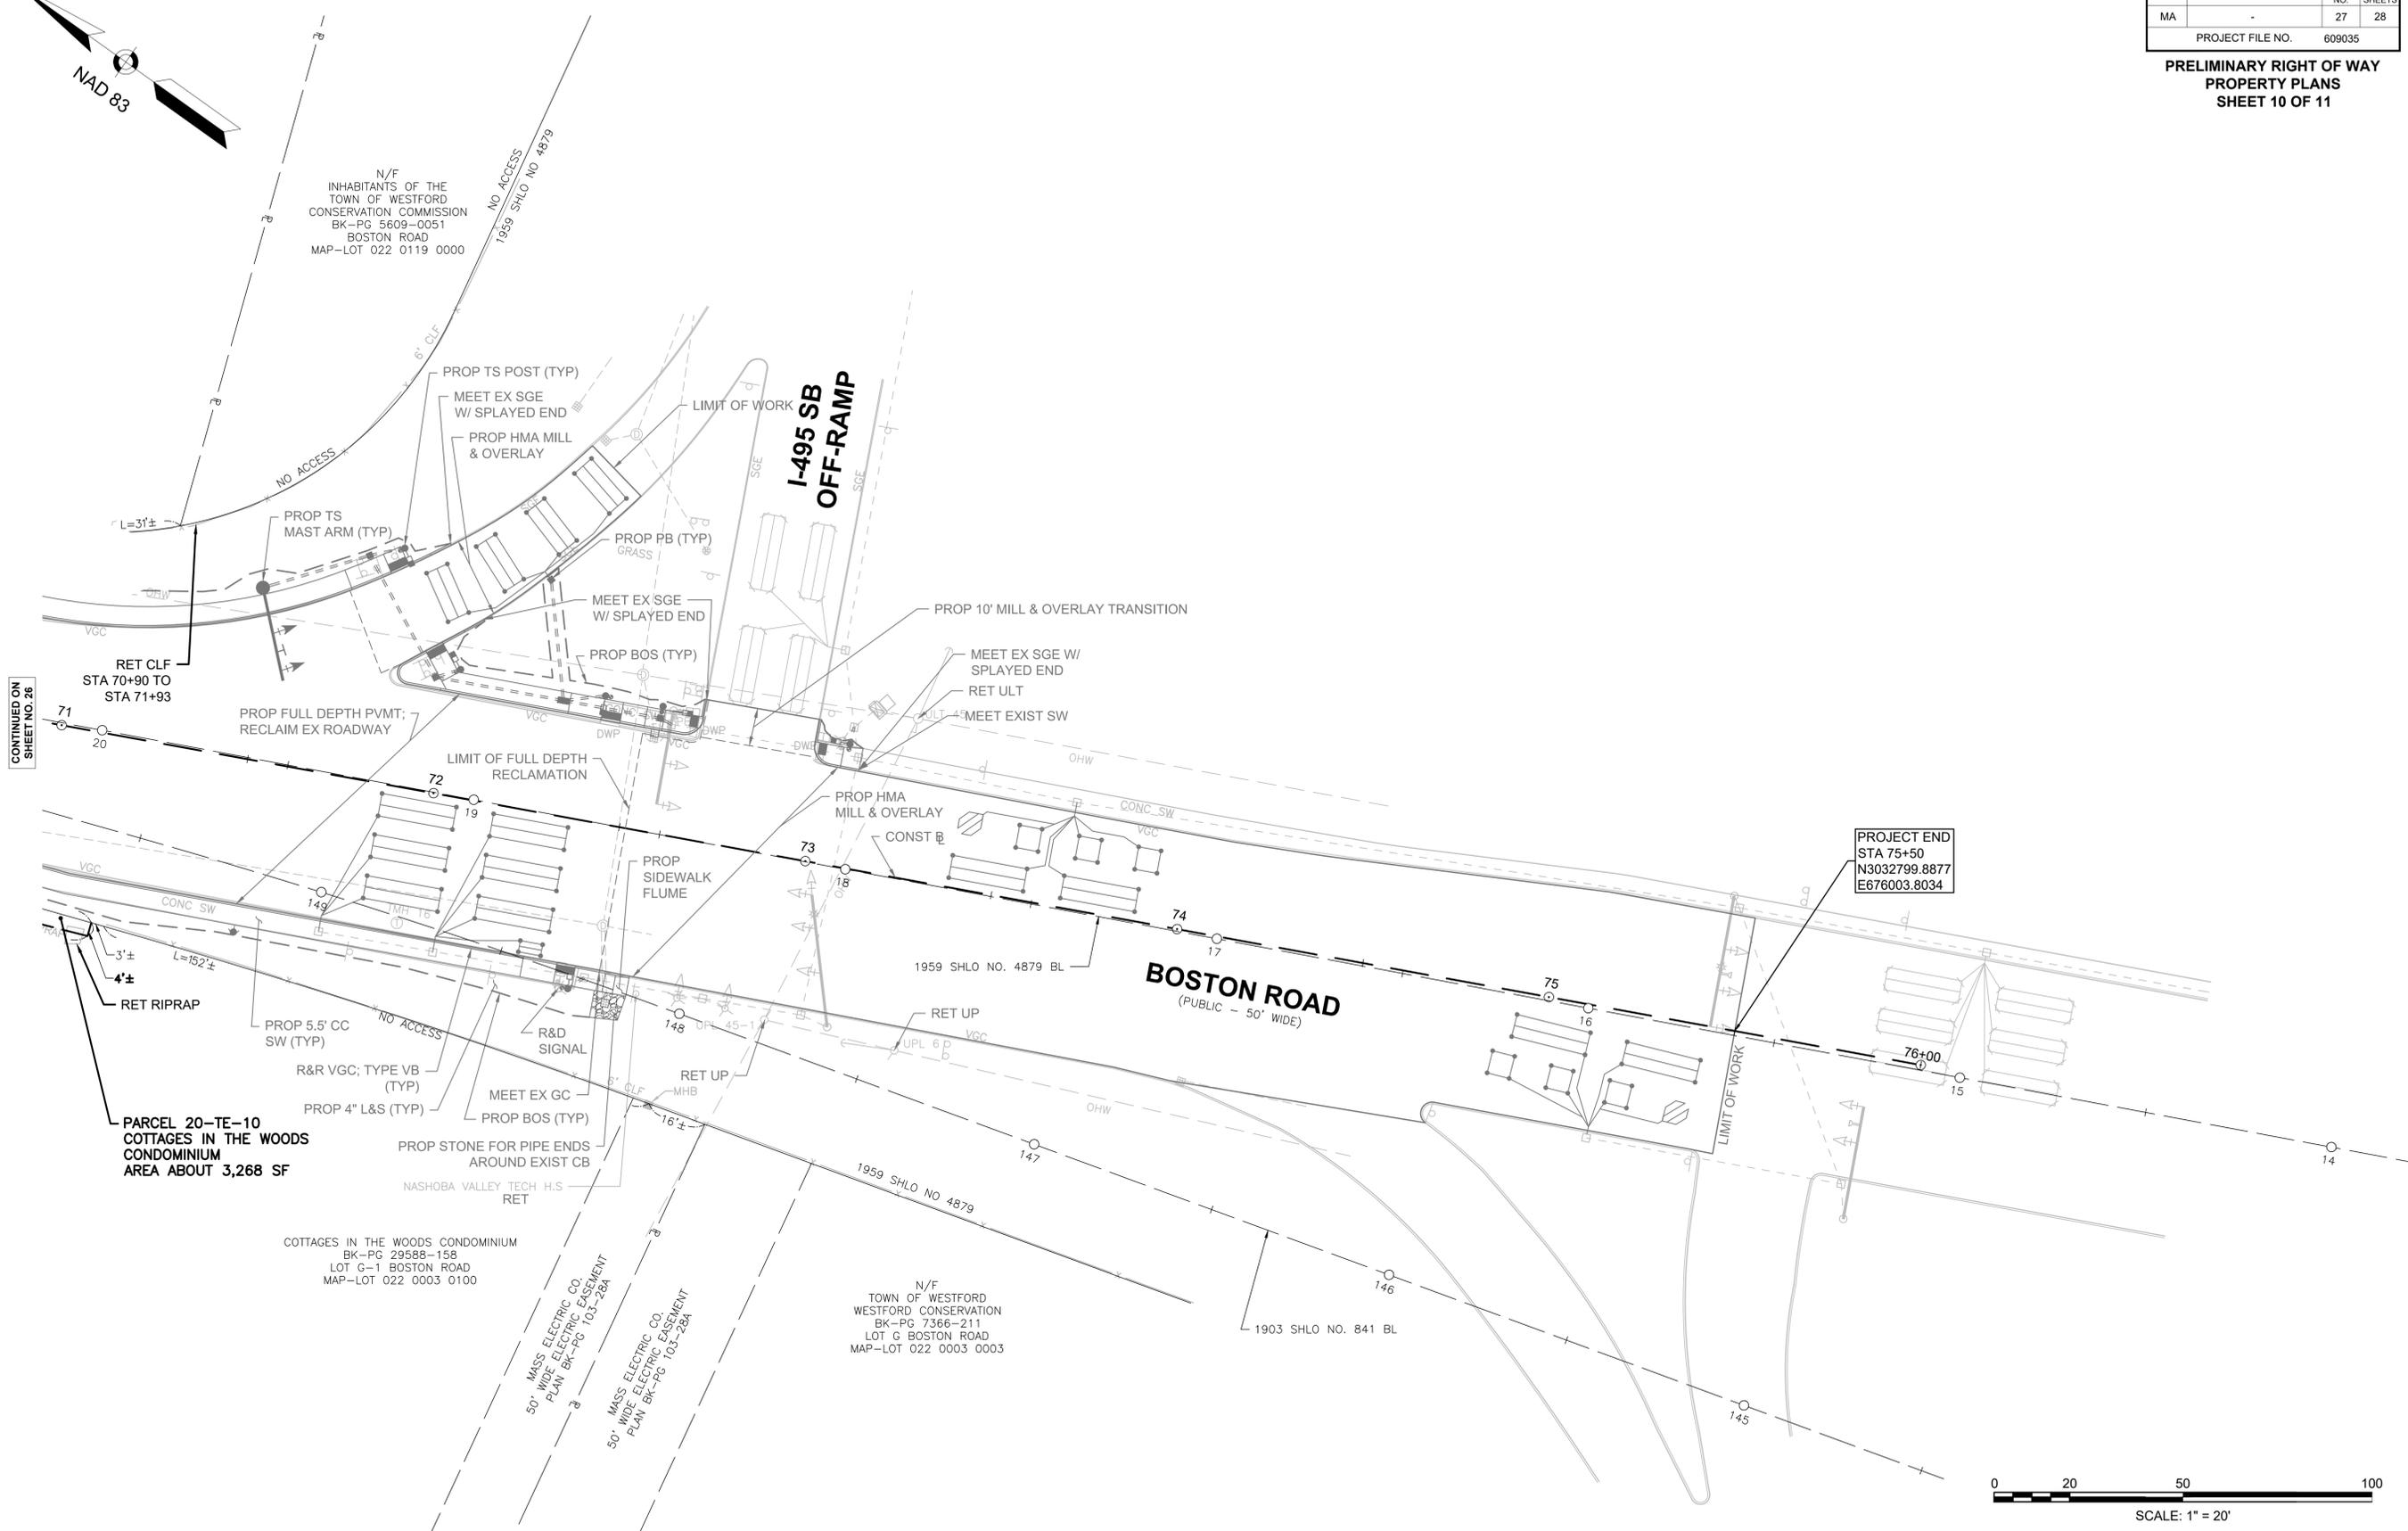

CONTINUED ON
SHEET NO. 26

PROJECT END
STA 75+50
N3032799.8877
E676003.8034


PARCEL 20-TE-10
COTTAGES IN THE WOODS
CONDOMINIUM
AREA ABOUT 3,268 SF


COTTAGES IN THE WOODS CONDOMINIUM
BK-PG 29588-153
LOT G-1 BOSTON ROAD
MAP-LOT 022 0003 0100

MASS ELECTRIC CO.
50' WIDE ELECTRIC EASEMENT
PLAN BK-PG 103-284

MASS ELECTRIC CO.
50' WIDE ELECTRIC EASEMENT
PLAN BK-PG 103-284


N/F
TOWN OF WESTFORD
WESTFORD CONSERVATION
BK-PG 7366-211
LOT G BOSTON ROAD
MAP-LOT 022 0003 0003

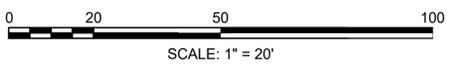

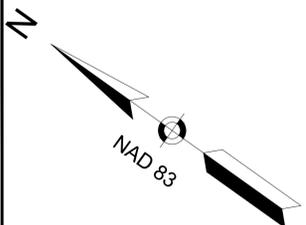

WESTFORD BOSTON ROAD			
STATE	FED. AID PROJ. NO.	SHEET NO.	TOTAL SHEETS
MA	-	28	28
PROJECT FILE NO.		609035	

**PRELIMINARY RIGHT OF WAY
PROPERTY PLANS
SHEET 11 OF 11**

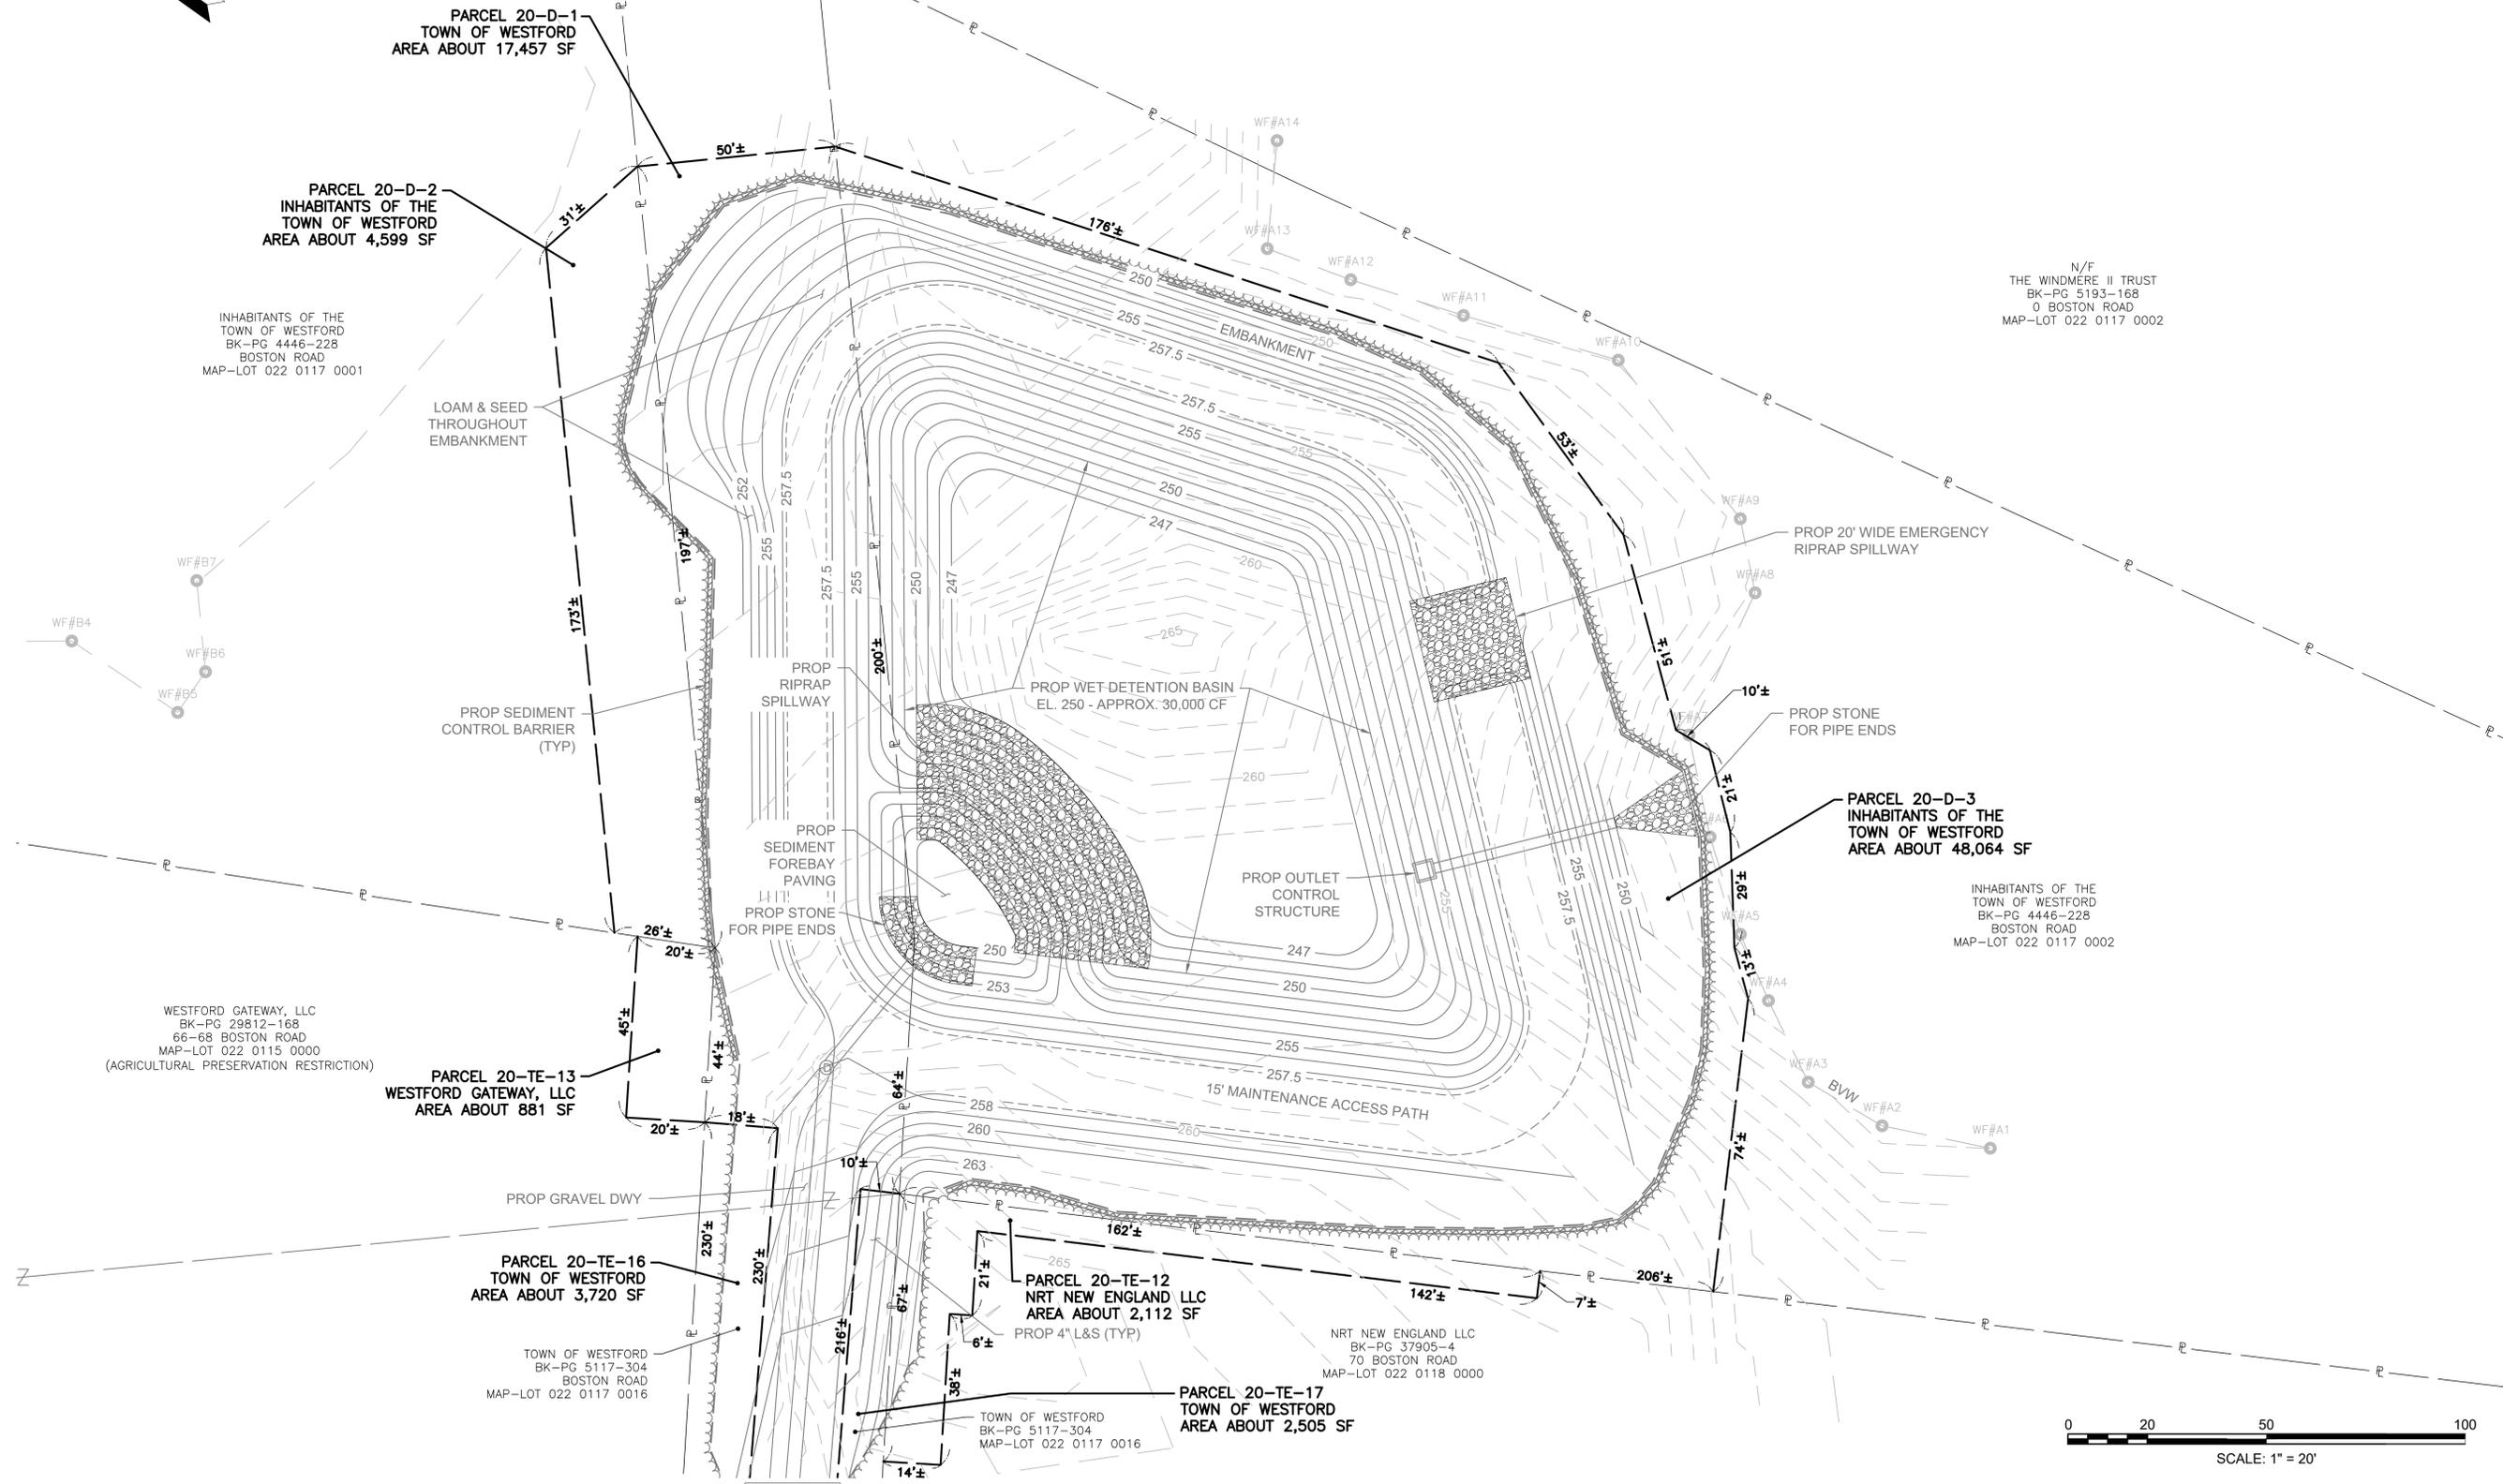

N/F
THE WINDMERE II TRUST
BK-PG 5193-168
0 BOSTON ROAD
MAP-LOT 022 0117 0002


INHABITANTS OF THE
TOWN OF WESTFORD
BK-PG 4446-228
BOSTON ROAD
MAP-LOT 022 0117 0002

WESTFORD GATEWAY, LLC
BK-PG 29812-168
66-68 BOSTON ROAD
MAP-LOT 022 0115 0000
(AGRICULTURAL PRESERVATION RESTRICTION)

NRT NEW ENGLAND LLC
BK-PG 37905-4
70 BOSTON ROAD
MAP-LOT 022 0118 0000

TOWN OF WESTFORD
BK-PG 5117-304
BOSTON ROAD
MAP-LOT 022 0117 0016

TOWN OF WESTFORD
BK-PG 5117-304
MAP-LOT 022 0117 0016

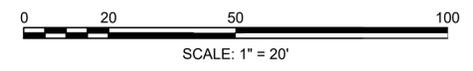

CONTINUED ON
SHEET NO. 26