


PROPOSED RESTUARANT AT:

**66-68 BOSTON ROAD
WESTFORD, MASSACHUSETTS**

- A-1. COVER SHEET
- A-2. CONCEPTUAL BASEMENT FLOOR PLAN.
- A-3. CONCEPTUAL FIRST FLOOR PLAN.
- A-4. CONCEPTUAL SECOND FLOOR PLAN.
- A-5. CONCEPTUAL FRONT AND RIGHT ELEVATIONS.
- A-6. CONCEPTUAL REAR AND LEFT ELEVATIONS.




BASEMENT FLOOR GROSS SPACE	1,590 S.F.	
FIRST FLOOR GROSS SPACE	7,758 S.F.	114 SEATS
SECOND FLOOR GROSS FOOT AREA	=4,348 S.F.	80 SEATS
TOTAL FLOOR GROSS FOOT AREA	= 13,696 S.F.	TOTAL SEATS 194

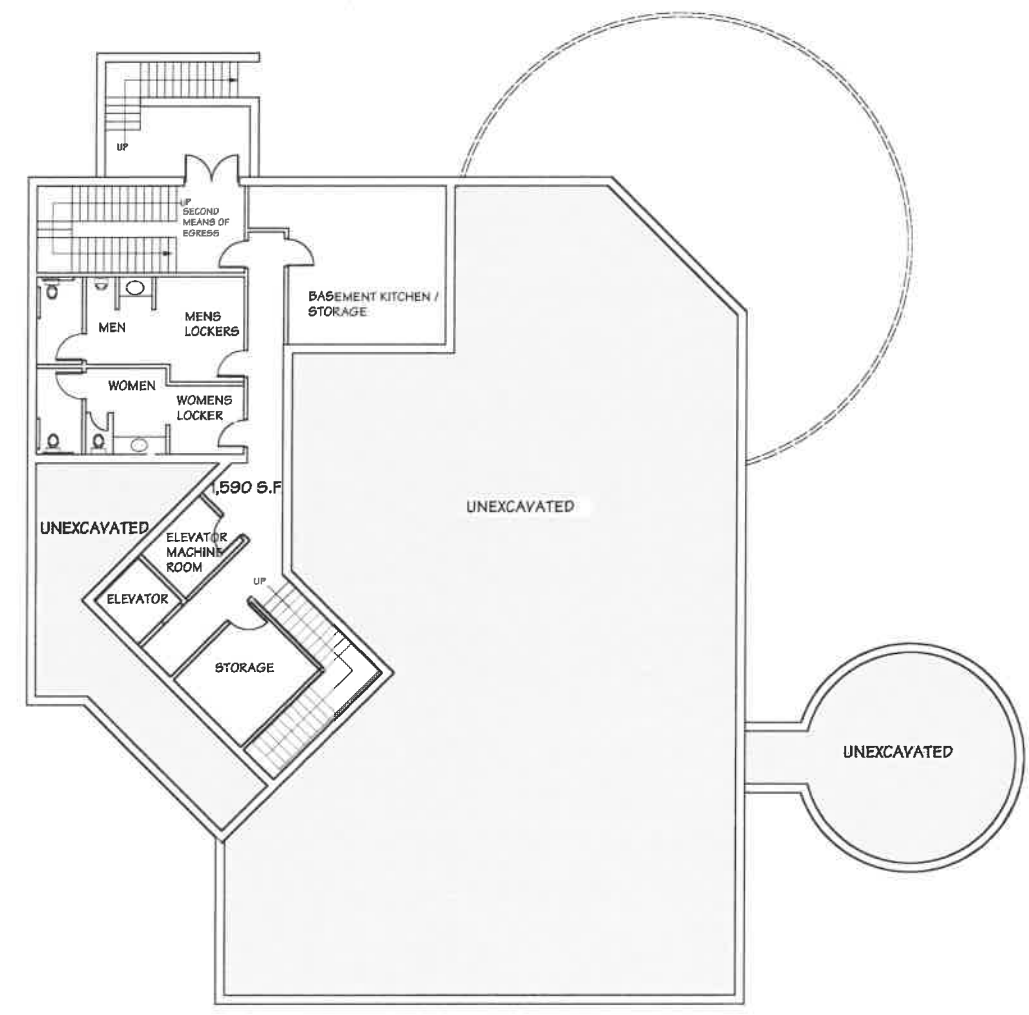

CONCEPTUAL BASEMENT FLOOR PLAN SCALE: 1/8" = 1'-0"

PROPOSED RESTAURANT 66-68 BOSTON ROAD WESTFORD, MASSACHUSETTS	SHEET NO.	A.2
	SCALE: 1/8" = 1'-0"	OF
04/20/2018 ISSUED TO OWNER WITH LOWER SQUARE FOOT GROSS AREA AND SEATS		
<small> These working drawings were prepared as an instrument of service for the project described herein. They have been issued for purposes such as indicated. They are complete building documents for construction and are not to be used for any other purpose without the written consent of DOMENIC SICARI ASSOCIATES, LTD. </small>		
DOMENIC SICARI ASSOCIATES, LTD ARCHITECTURE AND INTERIOR DESIGN EMAIL: DSI@DOMSICARI.COM WWW.DSI.COM		

BASEMENT FLOOR GROSS SPACE 1,590 S.F.
FIRST FLOOR GROSS SPACE 7,758 S.F. 114 SEATS
SECOND FLOOR GROSS FOOT AREA = 4,348 S.F. 80 SEATS
TOTAL FLOOR GROSS FOOT AREA = 13,696 S.F. TOTAL SEATS 194

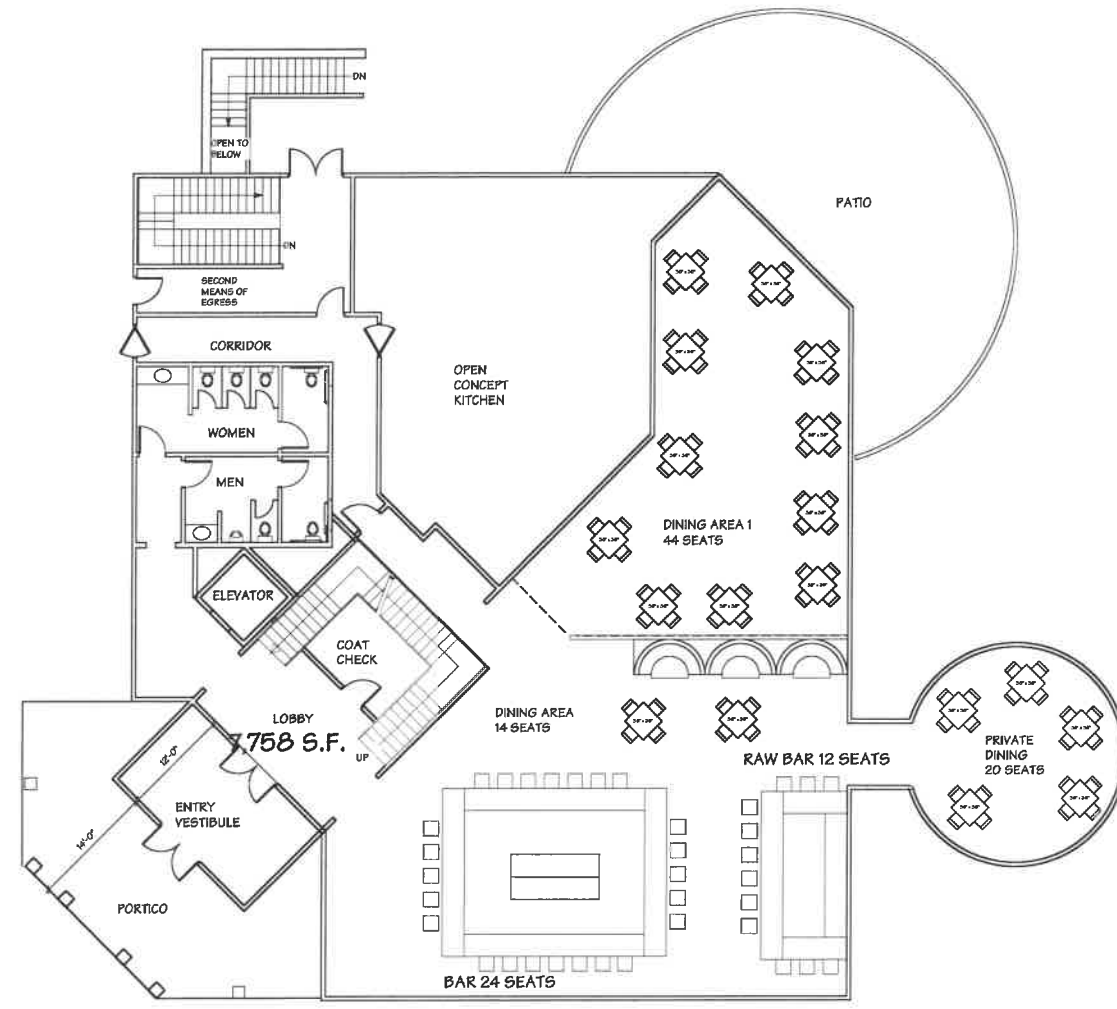


CONCEPTUAL FIRST FLOOR PLAN SCALE: 1/8" = 1'-0"

PROPOSED RESTAURANT
 6688 BOSTON ROAD
 WESTFORD, MASSACHUSETTS

063000111 ISSUED TO OWNER WITH LOWER SQUARE FOOT GROSS AREA AND SEATS

These working drawings were prepared as an instrument of service for the recipient and are not to be used for any other purpose without the prior written consent of the architect. The recipient acknowledges that the architect is not responsible for the accuracy of the information provided in these drawings and that the recipient shall be responsible for the accuracy of the information provided in these drawings. ALL DIMENSIONS SHALL BE CHECKED AND VERIFIED BY THE RECIPIENT. NO PART OF THESE DRAWINGS IS TO BE REPRODUCED OR TRANSMITTED IN ANY FORM OR BY ANY MEANS, ELECTRONIC OR MECHANICAL, WITHOUT THE WRITTEN CONSENT OF DOMENIC SICARI ASSOCIATES, LTD.

BASEMENT FLOOR GROSS SPACE 1,590 S.F.
FIRST FLOOR GROSS SPACE 7,758 S.F. 114 SEATS
SECOND FLOOR GROSS FOOT AREA = 4,348 S.F. 80 SEATS
TOTAL FLOOR GROSS FOOT AREA = 13,696 S.F. TOTAL SEATS 194

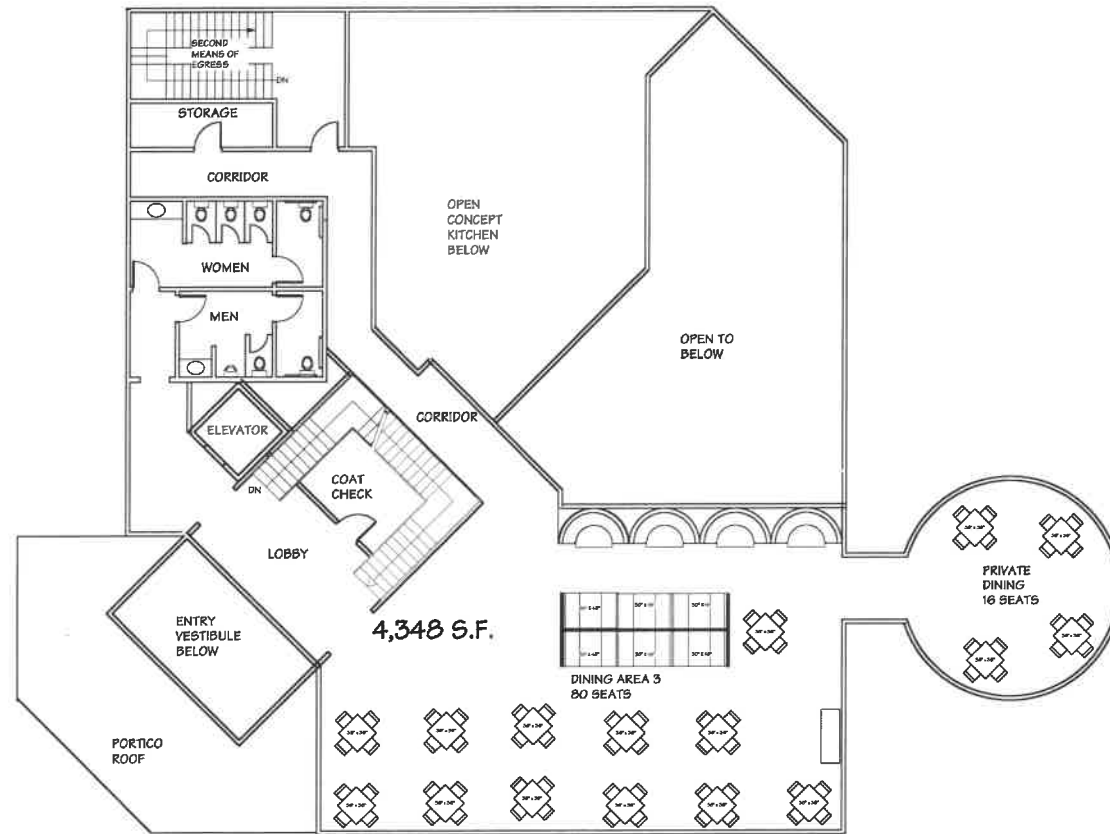

CONCEPTUAL SECOND FLOOR PLAN SCALE: 1/8" = 1'-0"

THESE DRAWINGS AND ANY INFORMATION CONTAINED HEREIN ARE THE PROPERTY OF DOMENIC SICARI ASSOCIATES, L.L.C. AND ARE NOT TO BE REPRODUCED, COPIED, OR TRANSMITTED IN ANY FORM OR BY ANY MEANS, ELECTRONIC OR MECHANICAL, INCLUDING PHOTOCOPYING, RECORDING, OR BY ANY INFORMATION STORAGE AND RETRIEVAL SYSTEM, WITHOUT THE WRITTEN CONSENT OF DOMENIC SICARI ASSOCIATES, L.L.C.


05-00020 IS ISSUED TO OWNER WITH LOWER SQUARE FOOT GROSS AREA AND SEATS

PROPOSED RESTAURANT AT
 88-88 BOSTON ROAD
 WESTFORD, MASSACHUSETTS

SHEET NO. **A-4**
 OF **0F**

SCALE: 1/8" = 1'-0"
 CONCEPTUAL SECOND FLOOR PLAN

DOMENIC SICARI ASSOCIATES, LTD
 ARCHITECTURE AND INTERIOR DESIGN
 EMAIL: DSCAR@DSCAR.COM WWW.DSCAR.COM

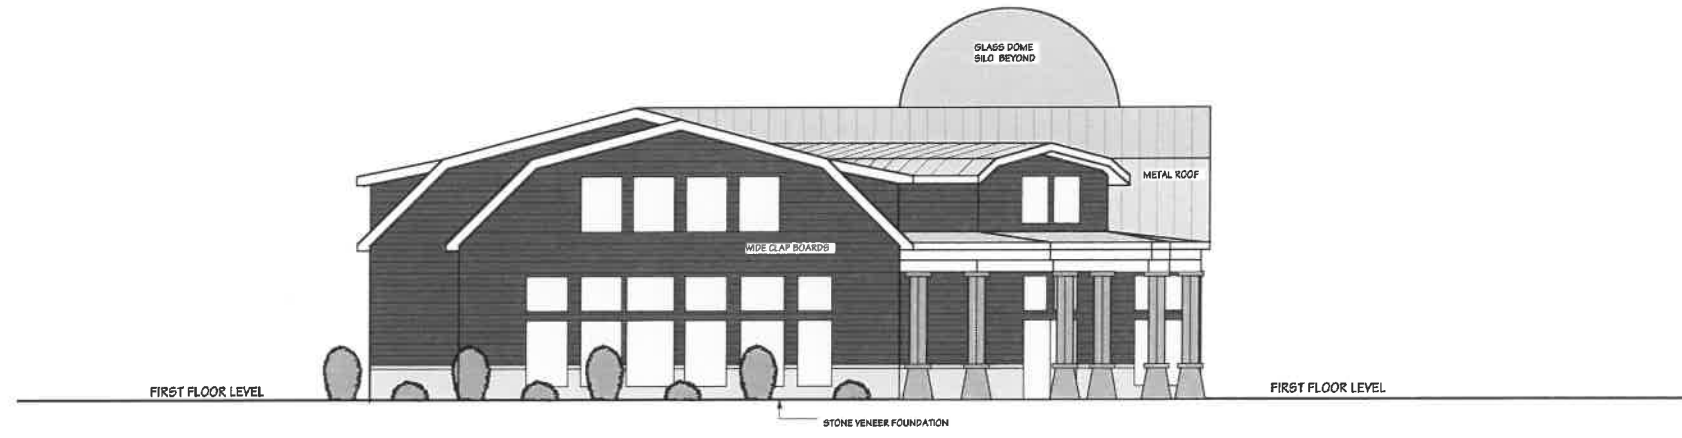

CONCEPTUAL FRONT ELEVATION FROM BOSTON ROAD
SCALE: 1/8" = 1'-0"



CONCEPTUAL FRONT ELEVATION FROM PARKING LOT (RIGHT ELEVATION)
SCALE: 1/8" = 1'-0"

PROPOSED RESTAURANT A.I.
66 88 BOSTON ROAD
WES FORD, MASSACHUSETTS

SHEET NO.
A.5
OF
01

CONCEPTUAL FRONT AND RIGHT ELEVATIONS

06000018 ISSUED TO OWNER WITH LOWER SQUARE FOOT CROSS AREA AND SEATS


These drawings were prepared as an instrument of service for the project shown herein. They are not to be used for any other project without the written consent of the architect. All dimensions shall be checked and verified by the architect. No part of these drawings shall be reproduced or transmitted in any form or by any means, electronic, mechanical, photocopying, recording, or by any information storage and retrieval system, without the written consent of DOMENIC SICARI ASSOCIATES, LTD.

**DOMENIC
SICARI
ASSOCIATES, LTD**
ARCHITECTURE AND INTERIOR DESIGN
EMAIL: DSICARI@DSICARI.COM
WWW.DSICARI.COM



CONCEPTUAL REAR ELEVATION FROM FRUIT TREE ORCHARD (REAR ELEVATION)

SCALE: 1/8" = 1'-0"

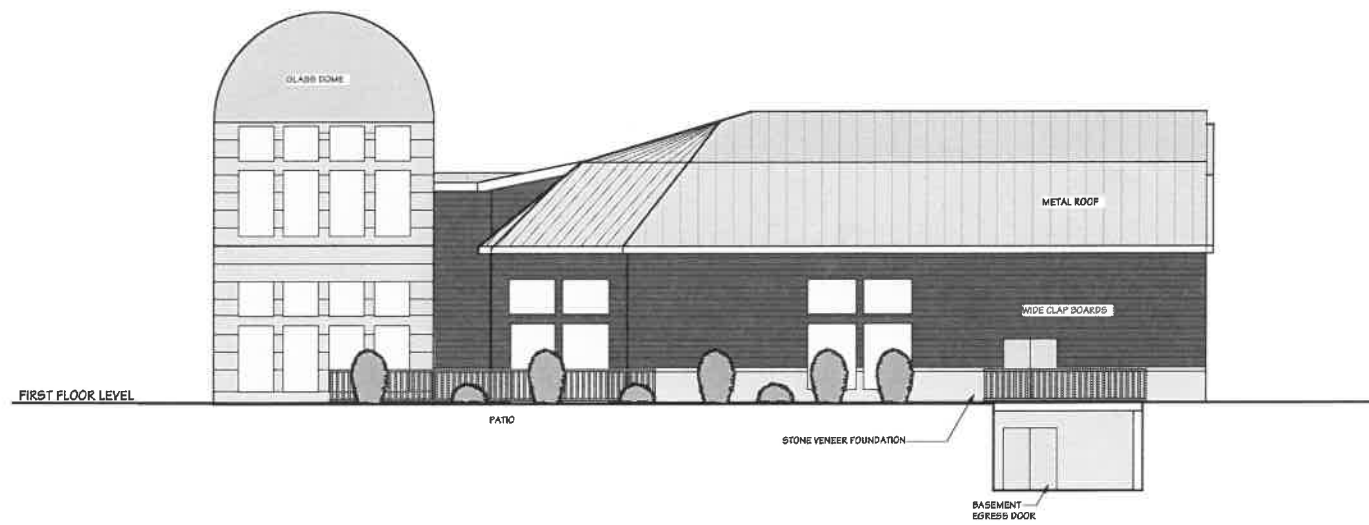

CONCEPTUAL FRONT ELEVATION FROM CHERRY TREE GARDEN (LEFT SIDE ELEVATION)

SCALE: 1/8" = 1'-0"

PROPOSED RESTAURANT/LAUNDRY
66-68 BOSTON ROAD
WESTFORD, MASSACHUSETTS


ISSUED TO OWNER WITH LOWER SQUARE FOOT PRINTS AREA AND SEATS

These working drawings were prepared for the use of the architect and are not to be used for any other purpose without the written consent of DOMENIC SICARI ASSOCIATES, LTD. Although they have been prepared for the use of the architect, they are not to be used for any other purpose without the written consent of DOMENIC SICARI ASSOCIATES, LTD. All dimensions shall be checked and verified by the architect. No part of these drawings shall be reproduced or transmitted in any form or by any means, electronic, mechanical, photocopying, recording, or by any information storage and retrieval system, without the prior written consent of DOMENIC SICARI ASSOCIATES, LTD.


DOMENIC SICARI ASSOCIATES, LTD
ARCHITECTURE AND INTERIOR DESIGN
EMAIL: DSI@DOMENICSICARI.COM WWW.DSI.COM

SHEET NO.
A.6
OF


CONCEPTUAL REAR AND LEFT ELEVATIONS

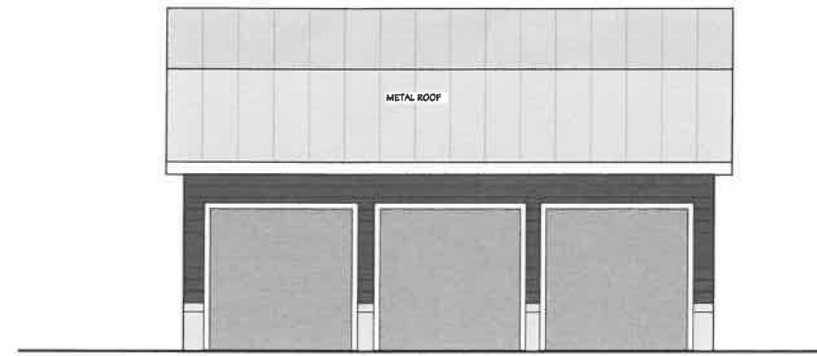


CONCEPTUAL FARM BUILDING ELEVATION 1 SCALE: 1/4" = 1'-0"

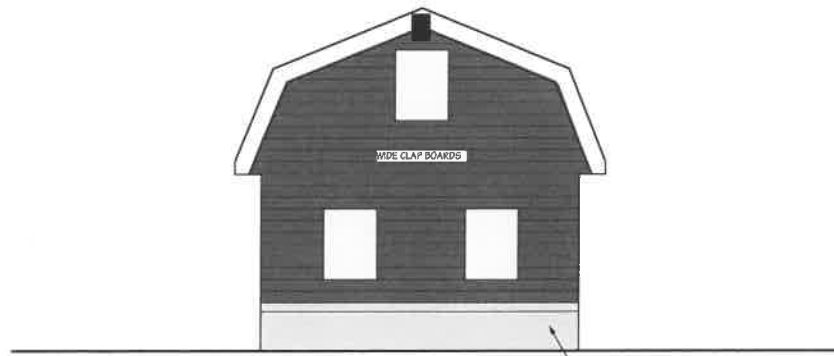


CONCEPTUAL FARM BUILDING ELEVATION 2 SCALE: 1/4" = 1'-0"

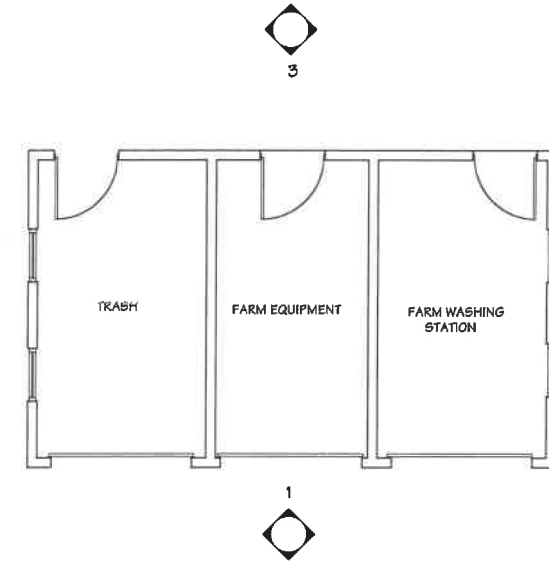

CONCEPTUAL FARM BUILDING FLOOR PLAN SCALE: 1/4" = 1'-0"

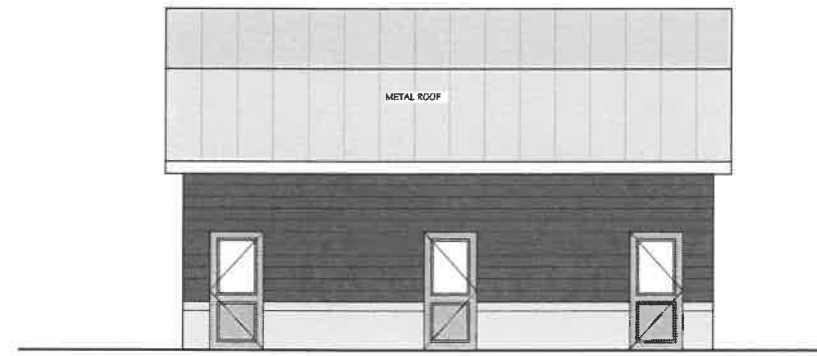

CONCEPTUAL FARM BUILDING ELEVATION 3 SCALE: 1/4" = 1'-0"

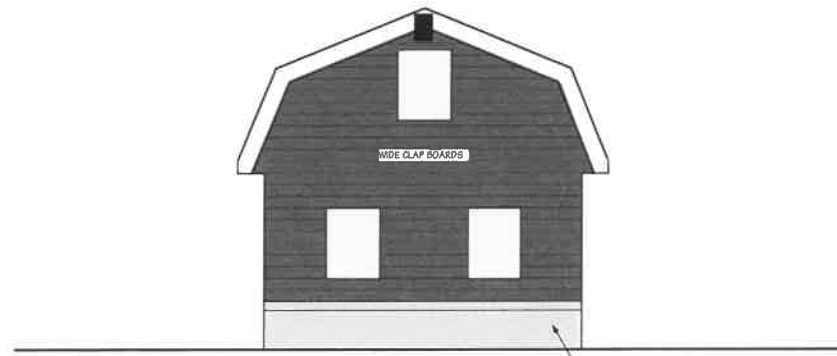

CONCEPTUAL FARM BUILDING ELEVATION 4 SCALE: 1/4" = 1'-0"

PROPOSED RESTAURANT, ALL 66-68 BOSTON ROAD WESTFORD, MASSACHUSETTS	SHEET NO.	A.7
	OF	
06090918 ISSUED TO OWNER WITH LOWER SQUARE FOOT. GROSS AREA AND SEATS		
<small> These working drawings were prepared as an instrument of service for the building. They are not to be used for any other purpose without the written consent of the architect. Although the architect has made every effort to ensure the accuracy of the information contained herein, the architect does not warrant, represent or guarantee the accuracy, completeness or reliability of the information. All information shall be checked and verified by the client. NO LIABILITY IS ASSUMED BY THE ARCHITECT FOR ANY ERRORS OR OMISSIONS. NO PART OF THESE DRAWINGS IS TO BE REPRODUCED OR TRANSMITTED IN ANY FORM OR BY ANY MEANS, ELECTRONIC OR MECHANICAL, WITHOUT THE WRITTEN CONSENT OF DOMENIC SICARI ASSOCIATES, LTD. </small>		
DOMENIC SICARI ASSOCIATES, LTD. ARCHITECTURE AND INTERIOR DESIGN EMAIL: DSICARI@DSICARI.COM WWW.DSICARI.COM		