
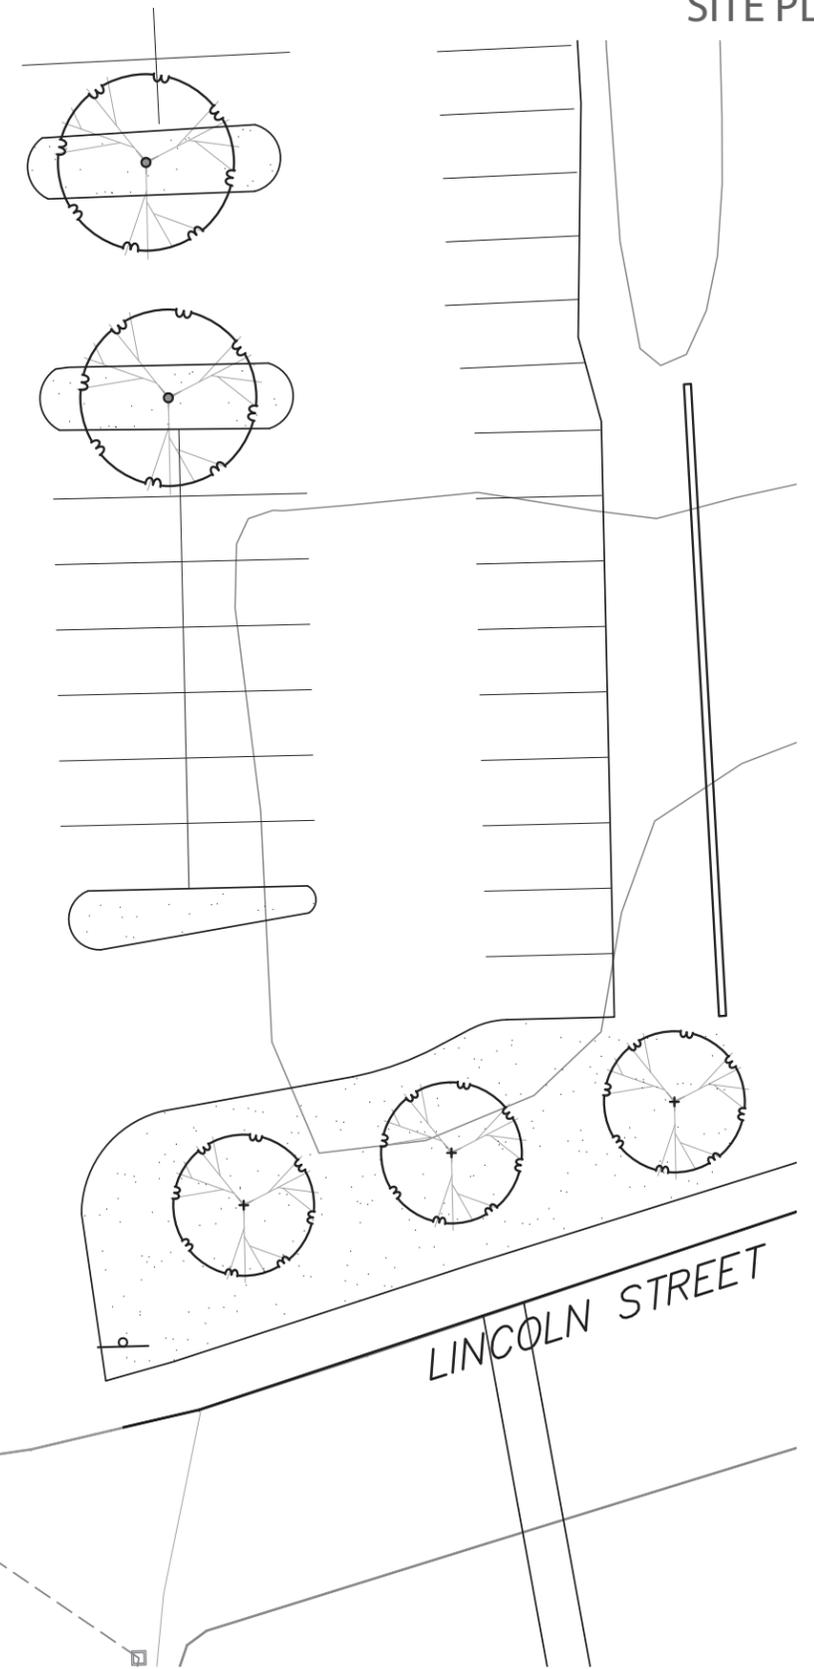


# WESTFORD NEW CENTER BUILDING SITE PLAN

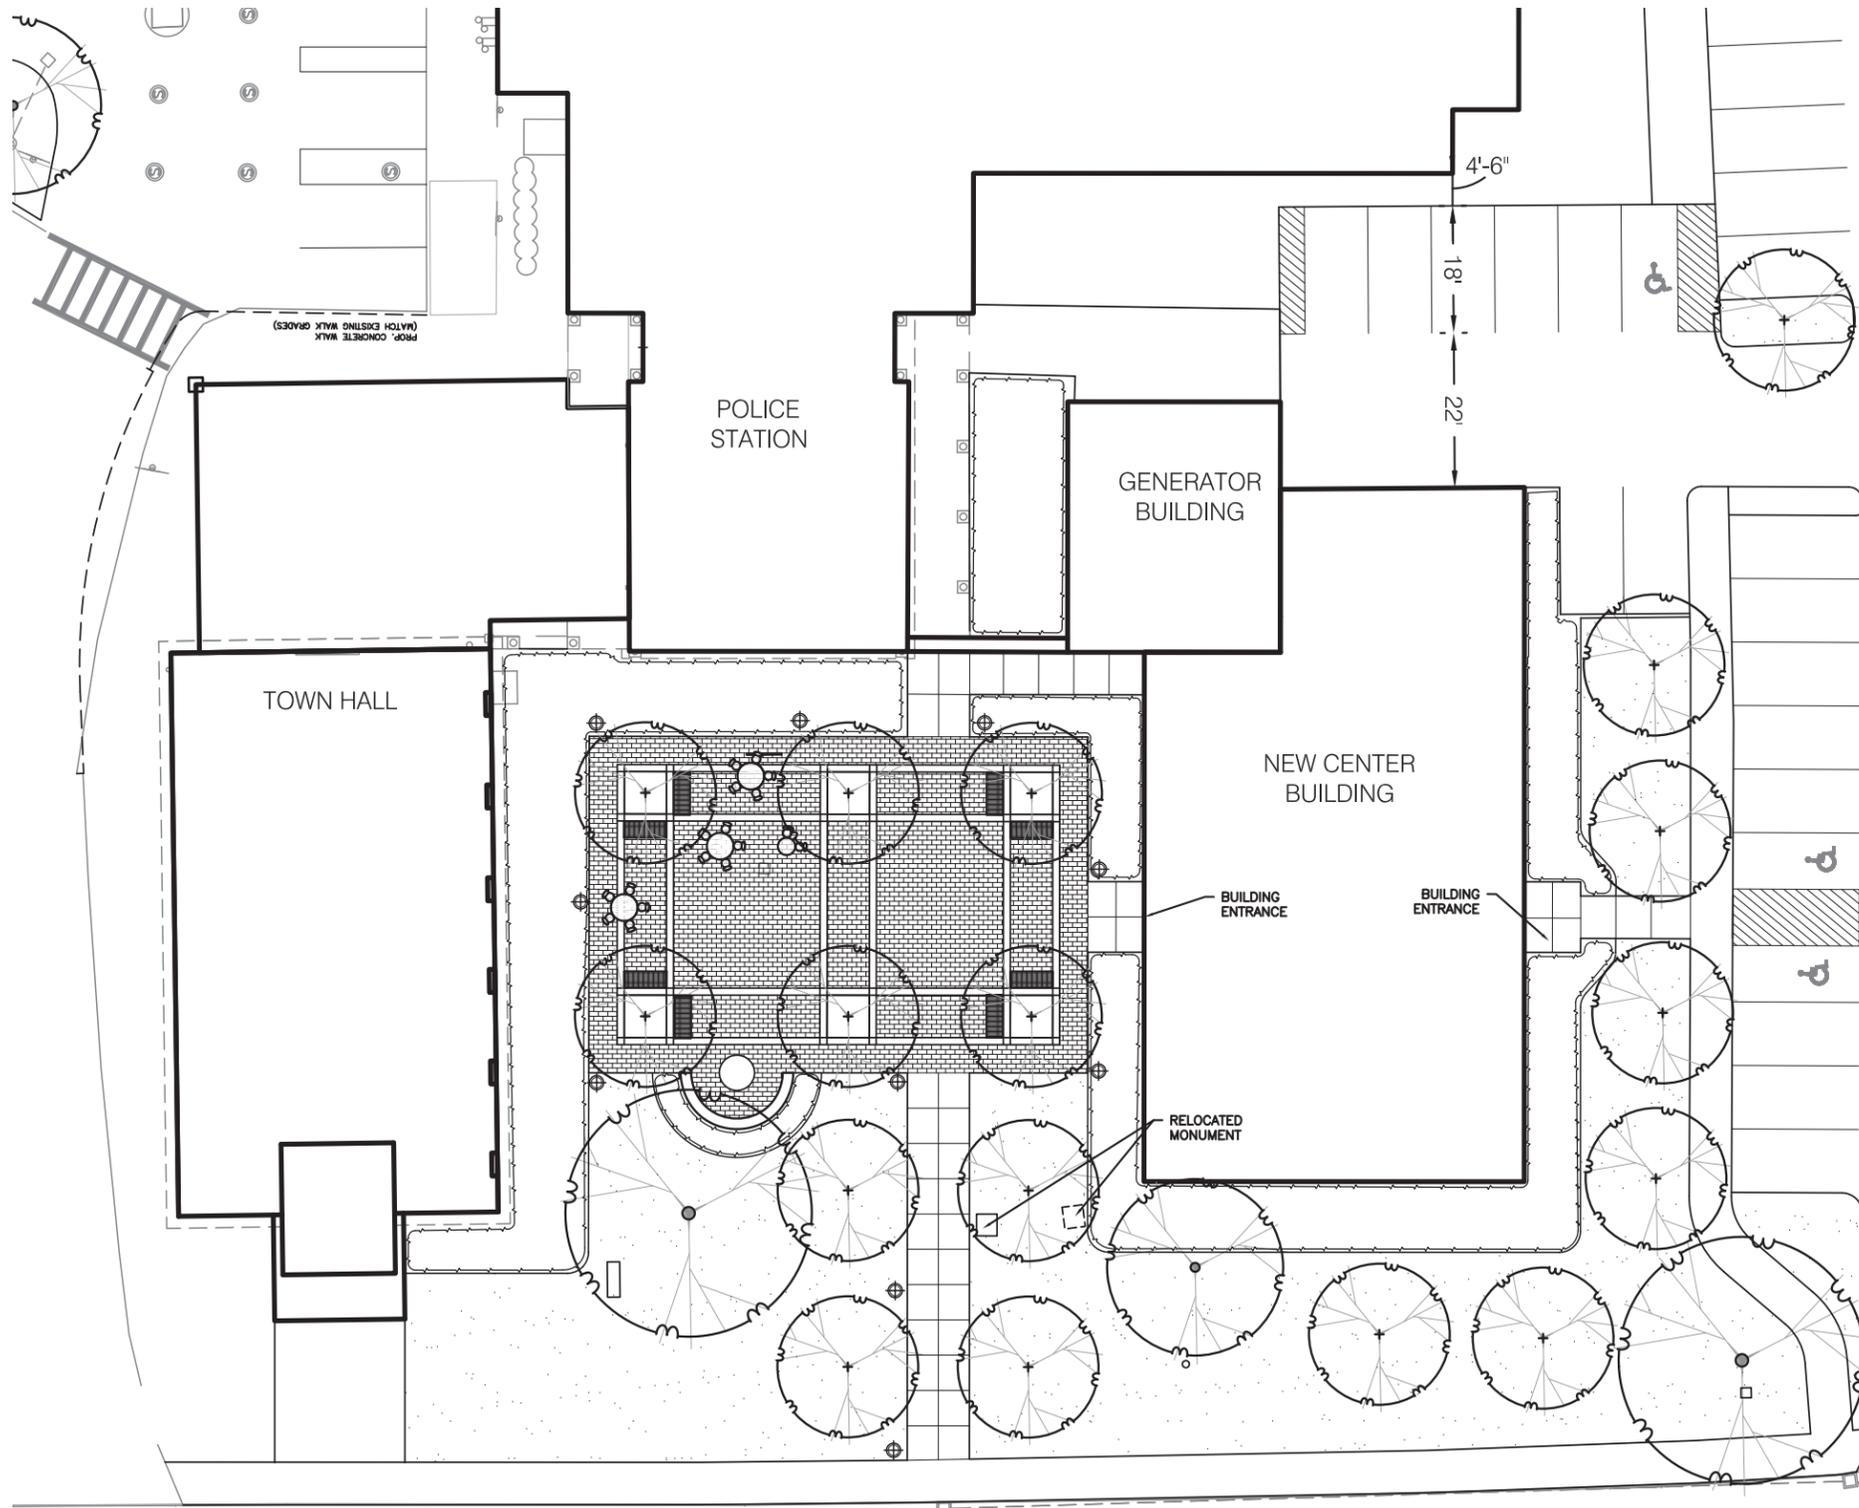


MAIN STREET

LINCOLN STREET


# WESTFORD NEW CENTER BUILDING PARKING PLAN-DAYTIME

EXISTING PARKING: 135  
PROPOSED PARKING: 142

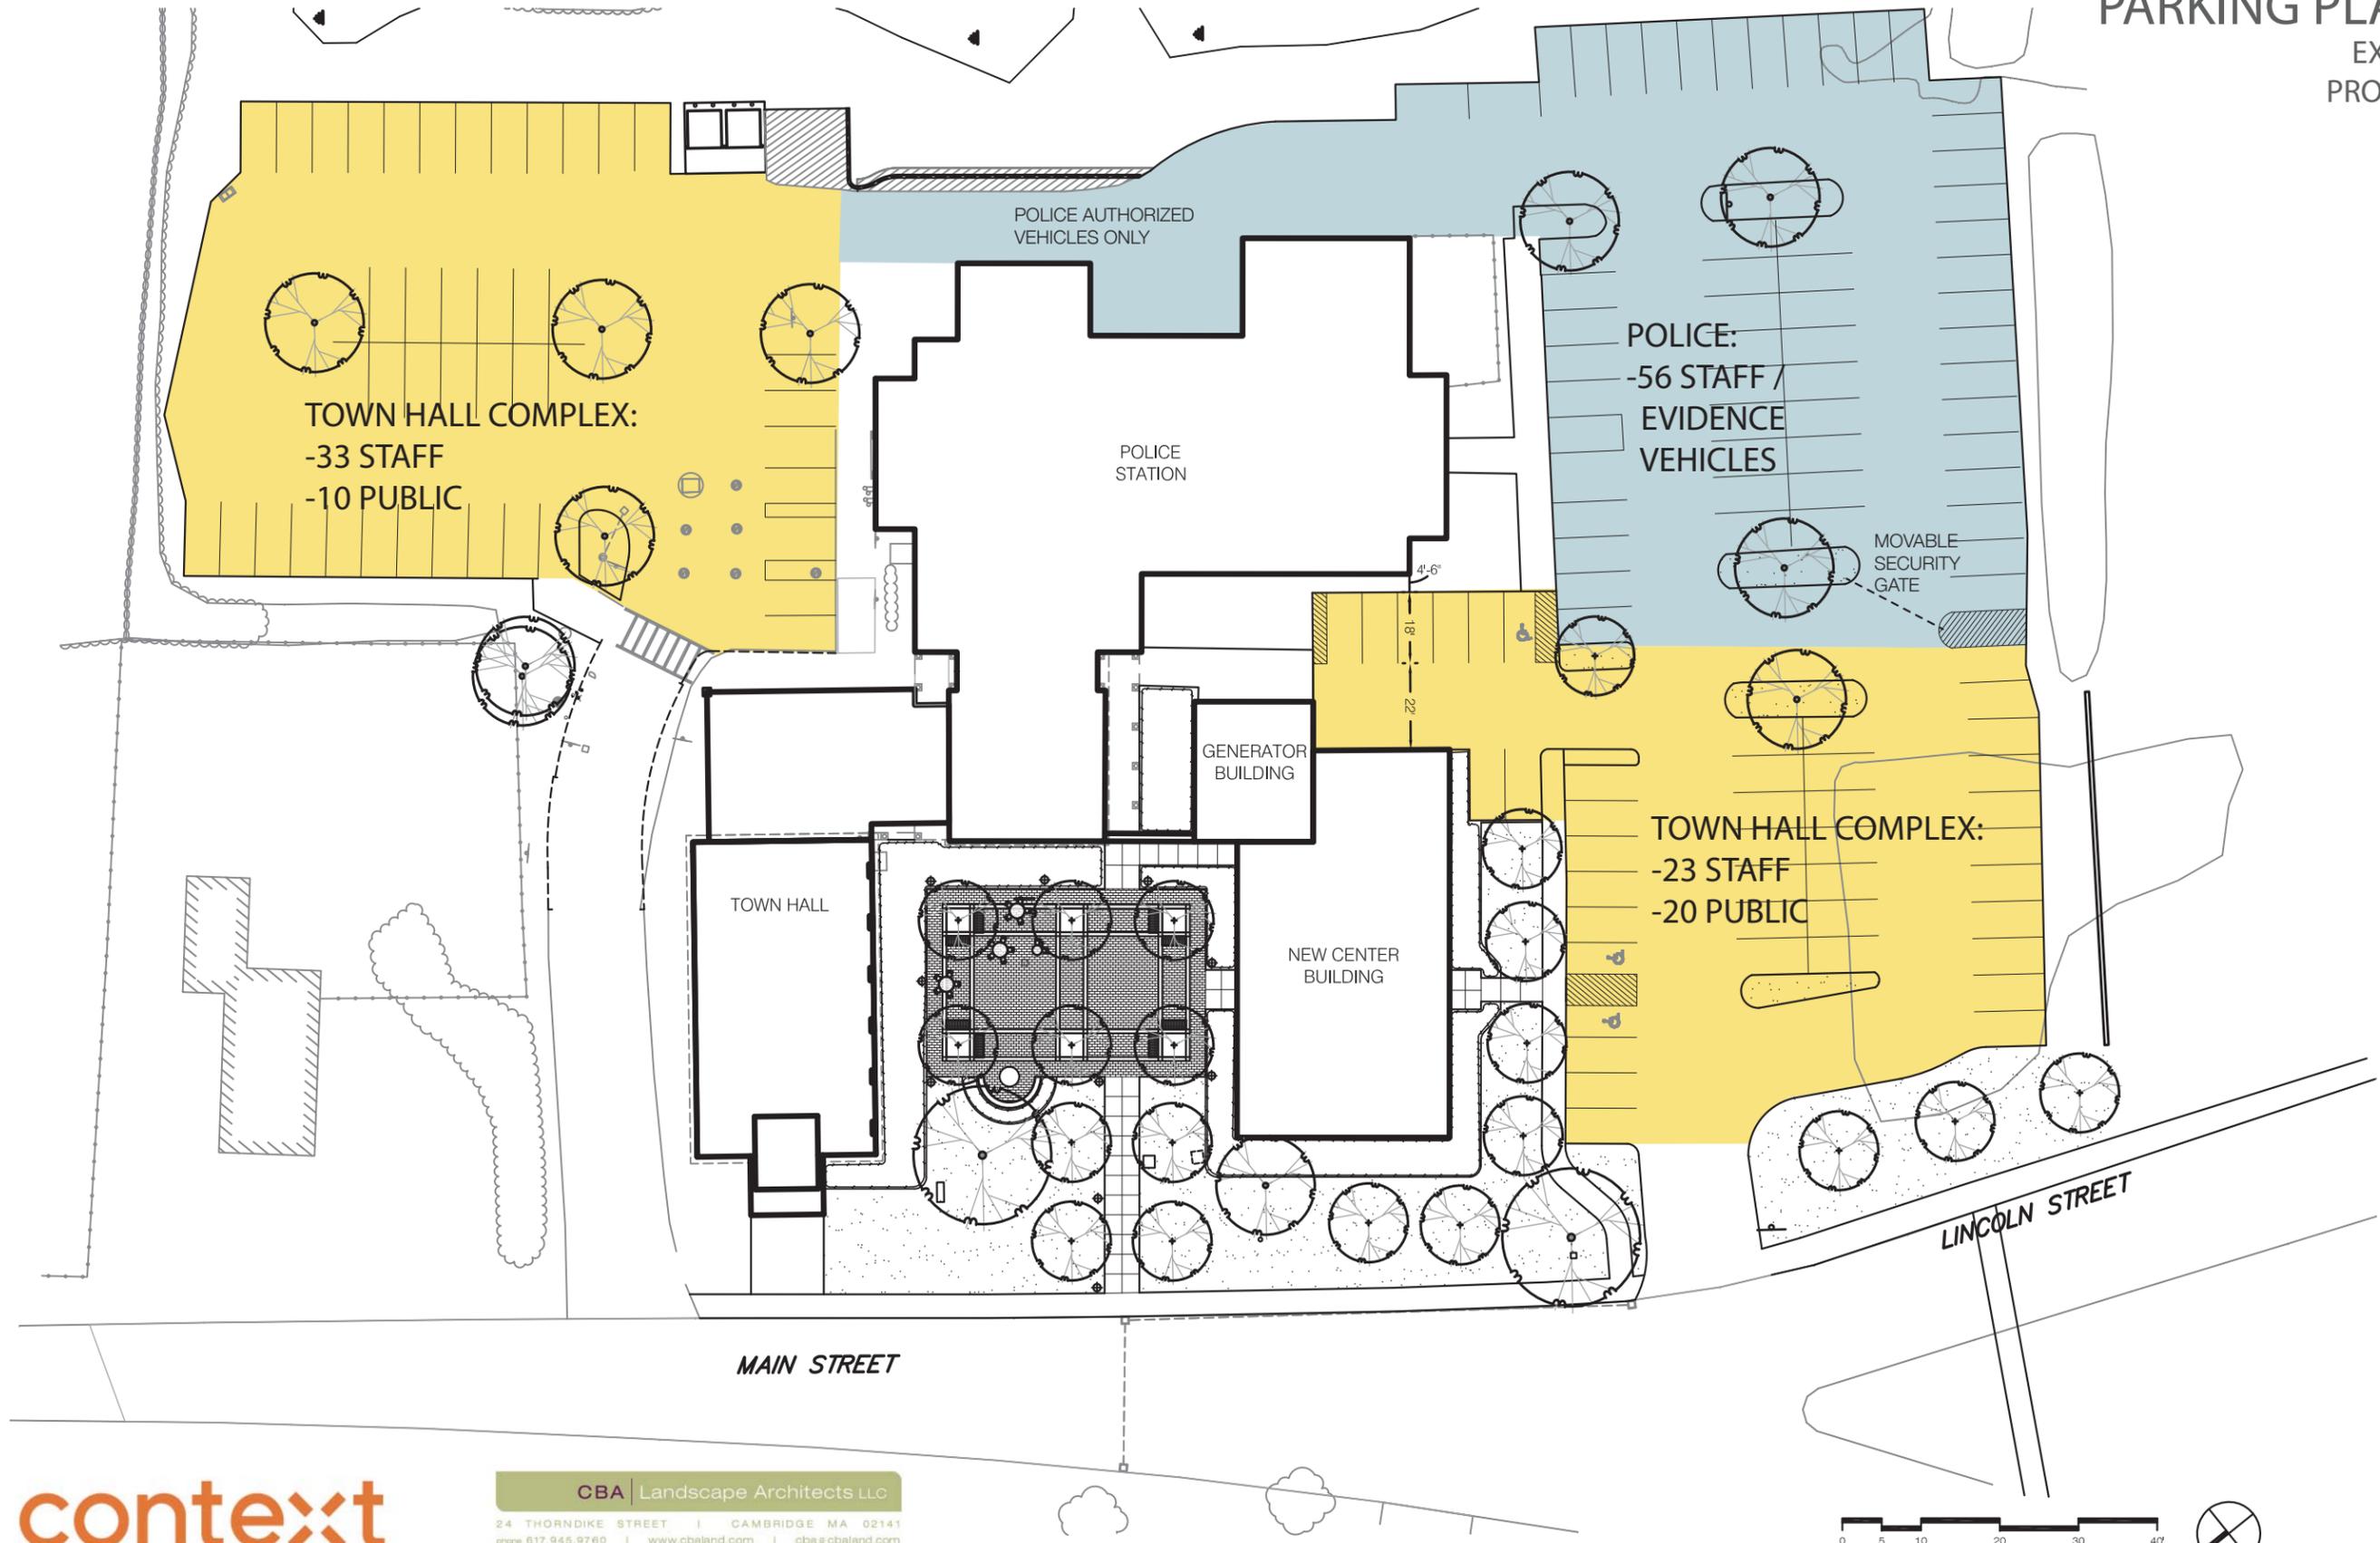


# WESTFORD NEW CENTER BUILDING PARKING PLAN-EVENING


EXISTING PARKING: 135  
PROPOSED PARKING: 142

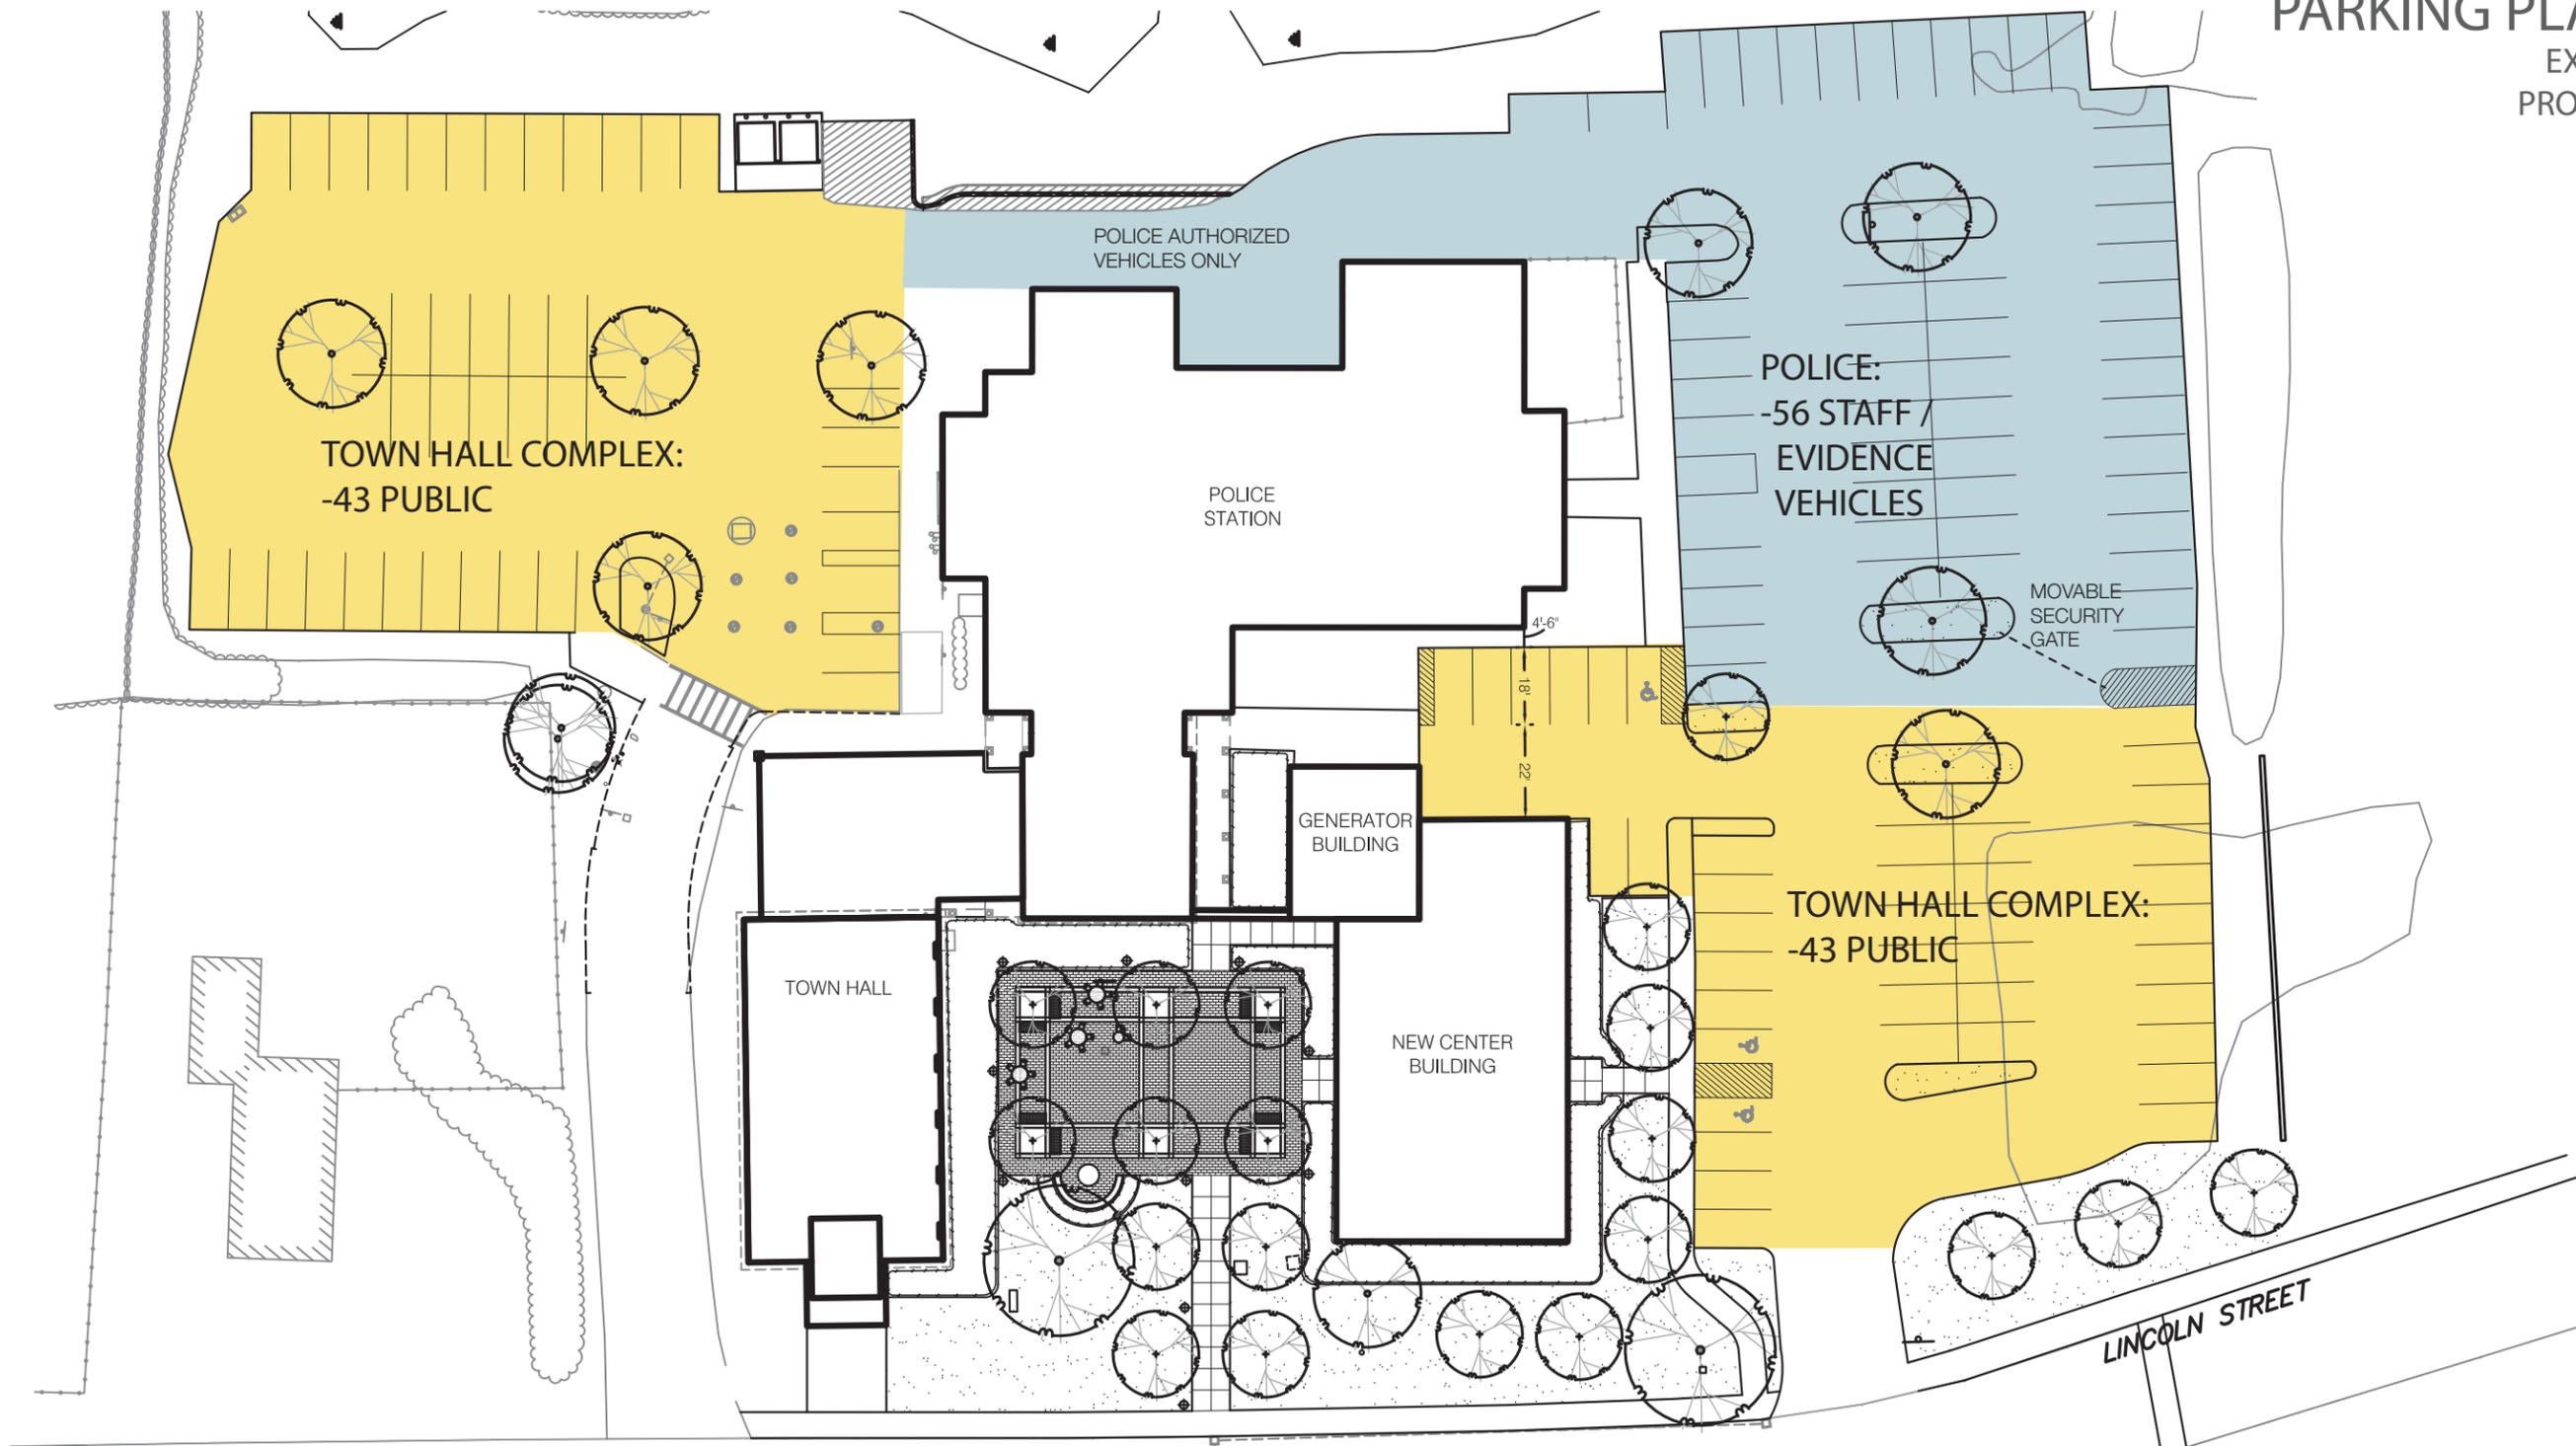

# WESTFORD NEW CENTER BUILDING

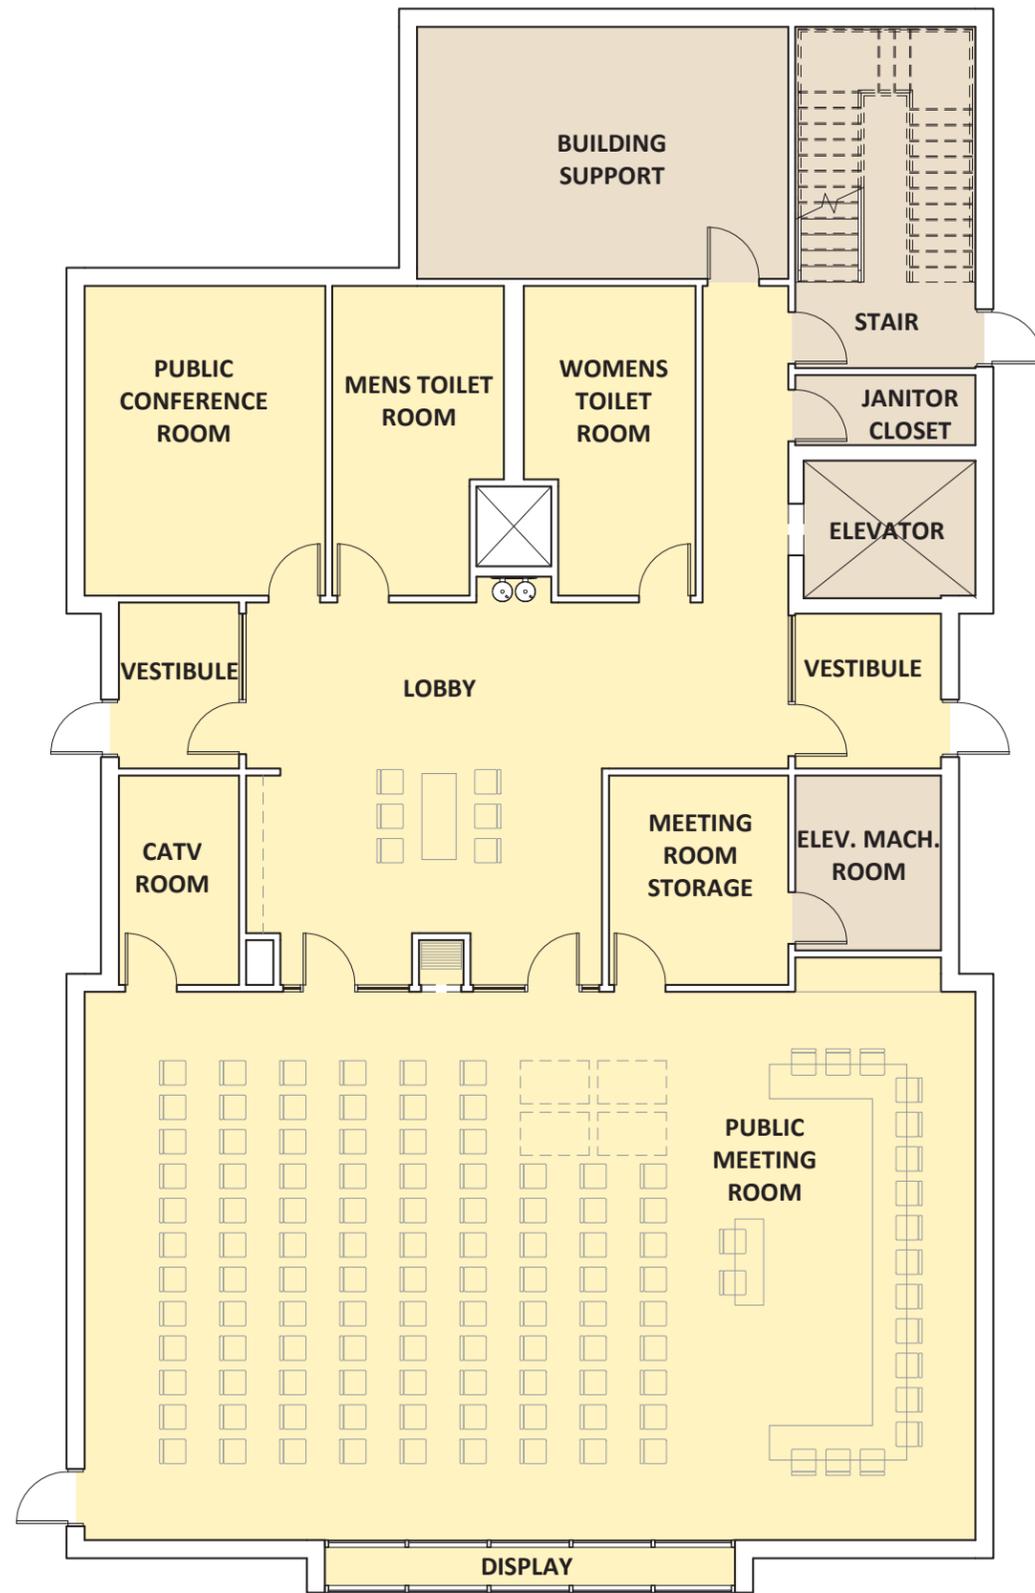

FIRST FLOOR - 4,540 GSF

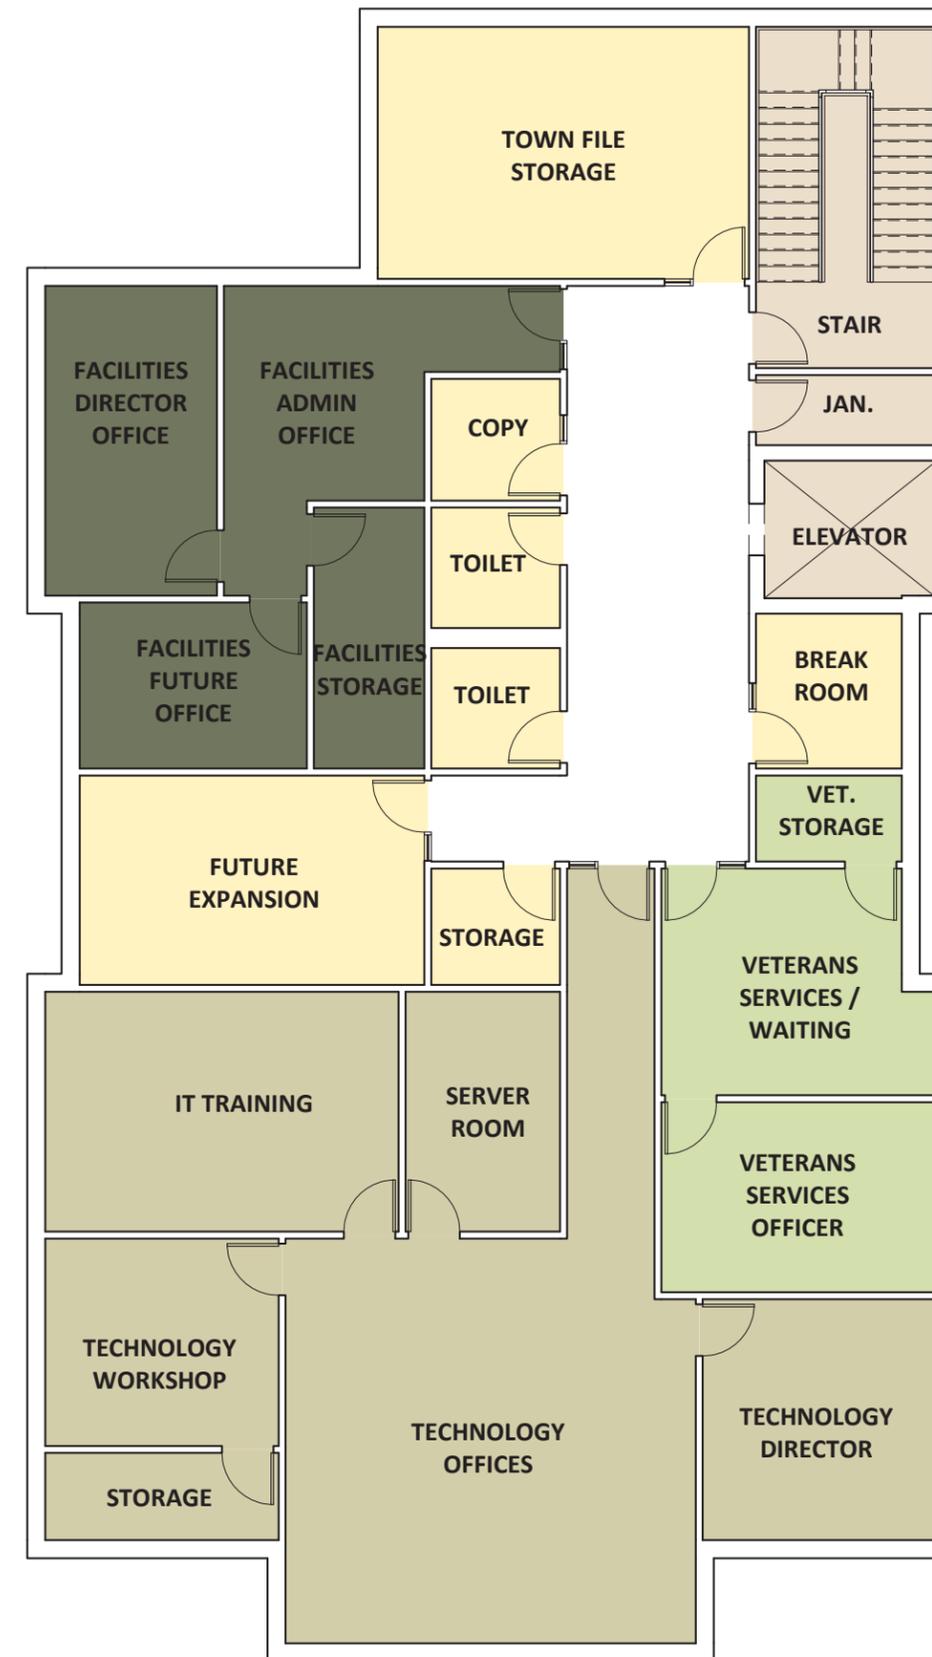

SECOND FLOOR - 4,644 GSF

- PUBLIC & SHARED SPACES
- TECHNOLOGY DEPARTMENT
- VETERANS SERVICES
- FACILITIES DEPARTMENT
- BUILDING SUPPORT

# WESTFORD NEW CENTER BUILDING

View from Town Green



PHASE 1 DESIGN BUDGET:

ARCHITECTURAL DESIGN FEES	275K
OWNER'S PROJECT MANAGER FEE	25K
TESTING SERVICES FEE	20K
TOTAL	320K