


FIRST FLOOR STABILIZATION

12 NORTH MAIN STREET

WESTFORD , MASSACHUSETTS

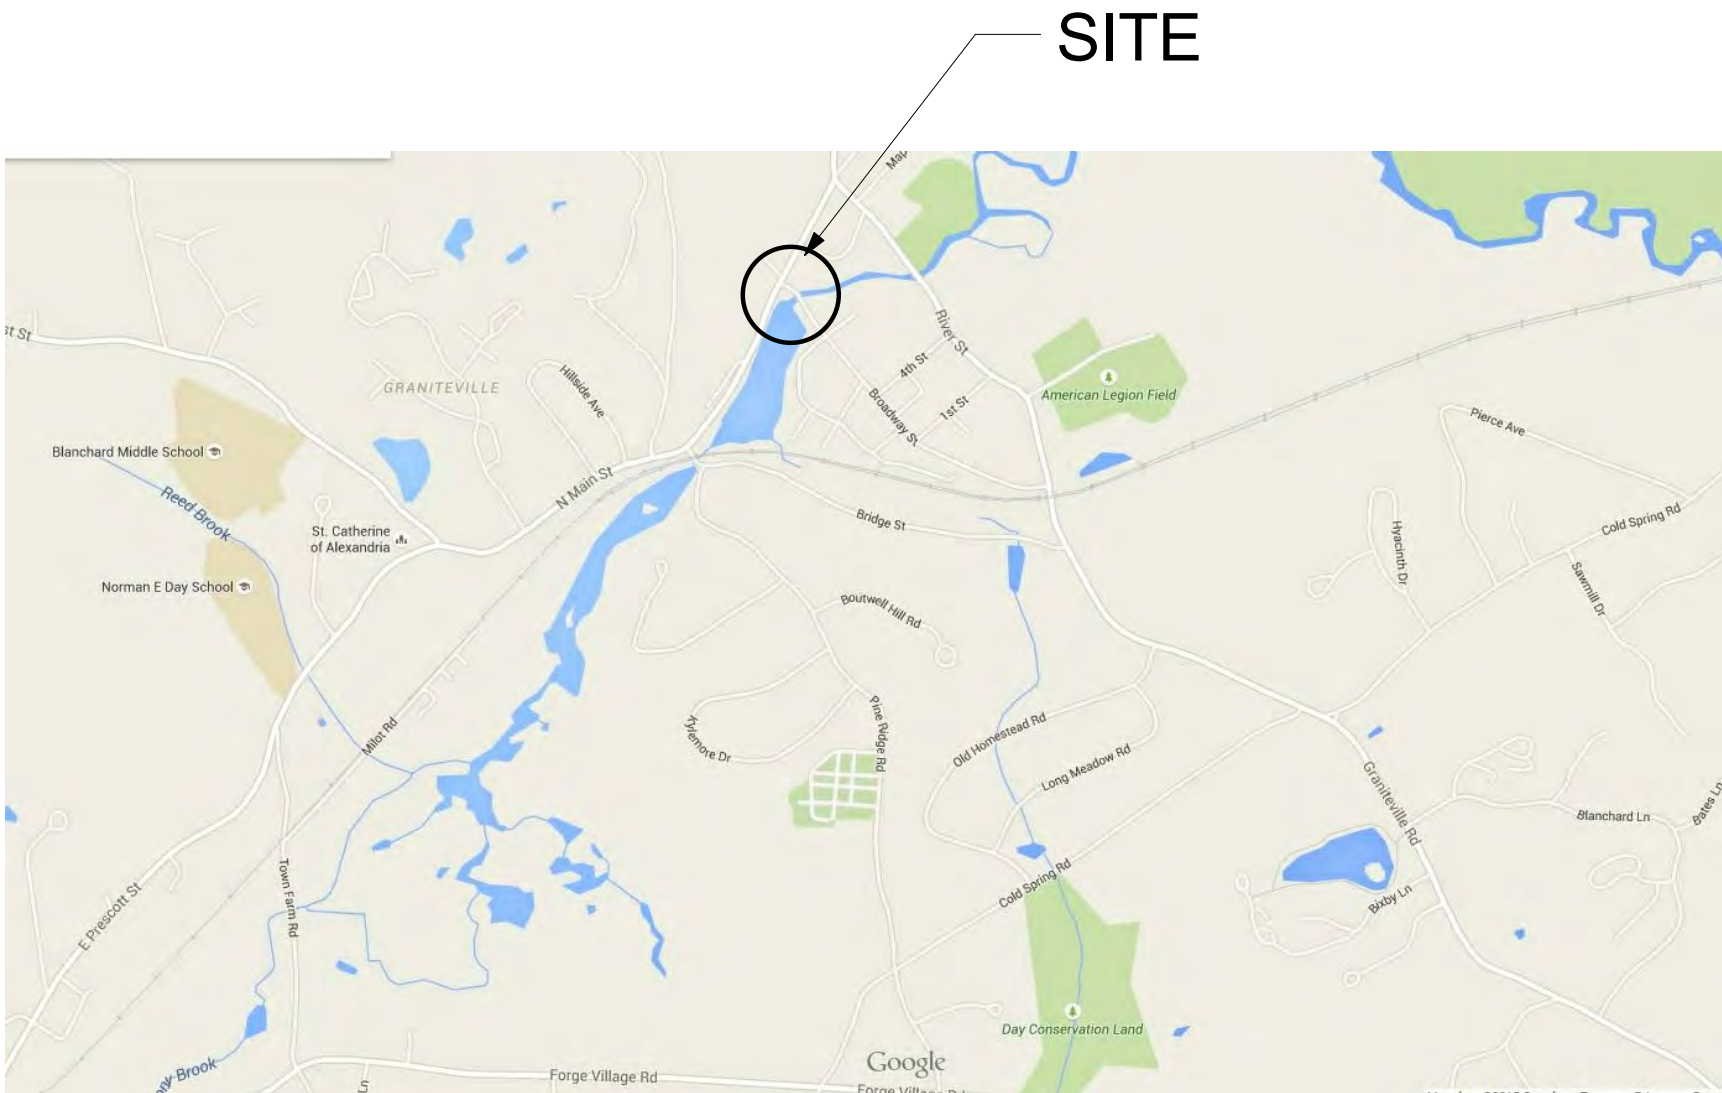

SITE MAP

DRAWING LIST

ARCHITECTURAL :

- A001 COVER SHEET
- A101 BASEMENT PLAN

STRUCTURAL :

- S101 BASEMENT PLAN
- S102 FIRST FLOOR

PH1-3 EXISTING CONDITION PHOTOGRAPHS

ARCHITECT

bh+a

Bargmann Hendrie + Archetype, Inc.
300 A Street
Boston, MA 02210
617 350-0450 Tel

PROJECT NAME

FIRST FLOOR
Stabilization 12
North Main
Street
Westford MA 01886

CLIENT

Town of
Westford MA

PROJECT TEAM

Structural Engineer
Structures North
60 Washington Street
Salem MA, 01970-3517

REVISIONS

1

2

3

4

5

DATE

DRAWING TITLE

COVER SHEET

DRAWING INFORMATION

11/26/15

DATE OF ISSUE

Construction Documents

DESCRIPTION

SCALE

ENF

3246

DRAWN BY

PROJECT #

3246_12NMainWestford.rvt

FILE NAME

DRAWING NUMBER

A001


Copyright BH+A, Inc.

P:\3246 Westford Abbot Mill Preservation Study\dwg\Revit\3246 12 N Main Street
Westford.rvt
10/28/2015 12:29:55 PM

ENF

P:\3246 Westford Abbot Mill Preservation Study\dwg\Revit\3246 12 N Main Street
Westford.nvt
10/28/2015 12:29:55 PM

ENF

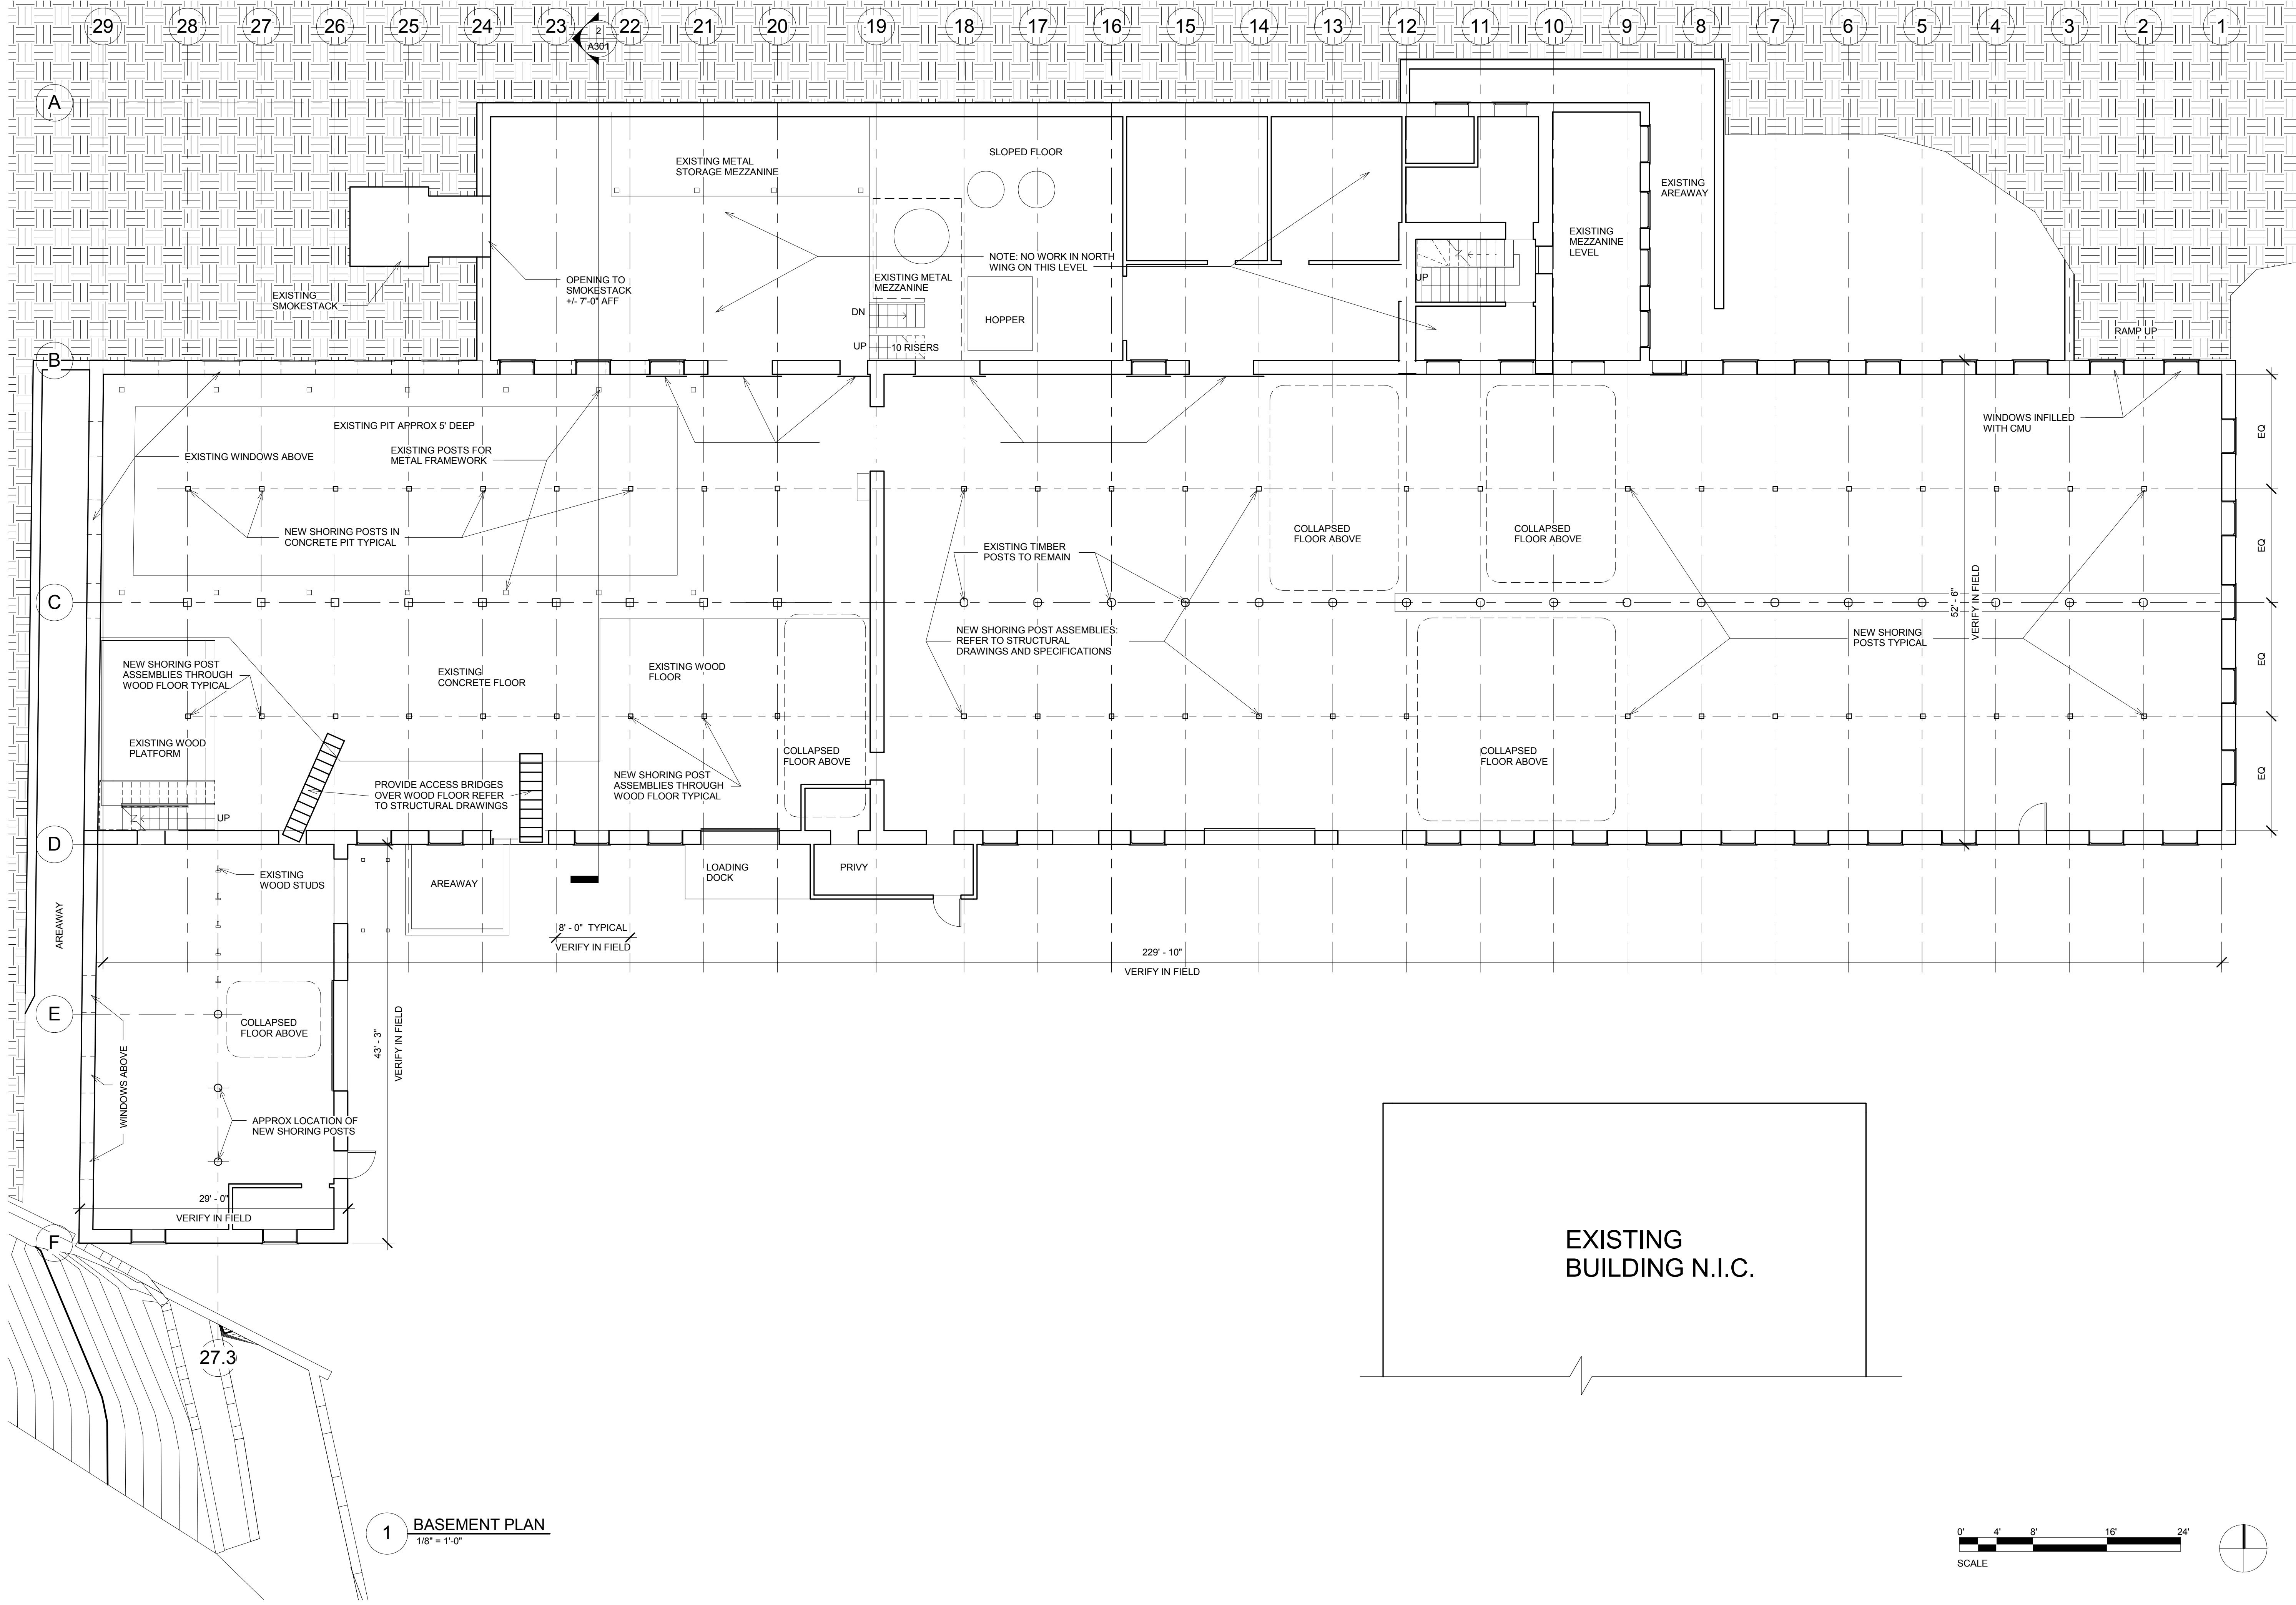

1 BASEMENT PLAN
1/8" = 1'-0"

ARCHITECT

bh+a

Bargmann Hendrie + Archetype, Inc.
300 A Street
Boston, MA 02210
617 350-0450 Tel

PROJECT NAME

**FIRST FLOOR
Stabilization 12
North Main
Street**

Westford MA 01886

CLIENT

**Town of
Westford MA**

Westford Town Hall
55 Main Street
Westford MA 01886

PROJECT TEAM

Structural Engineer
Structures North
60 Washington Street
Salem MA, 01970-3517

REVISIONS

1	
2	
3	
4	
5	DATE

DRAWING TITLE

**BASEMENT
PLAN**

DRAWING INFORMATION

11/26/15
DATE OF ISSUE

Construction Documents

DESCRIPTION

1/8" = 1'-0" ENF

SCALE DRAWN BY

3246 3246_12NMainWestford.nvt

PROJECT # FILE NAME


DRAWING NUMBER

A101

Copyright BH+A, Inc.

Z:\CADD\Projects\2015\12 N Main Street Westford\Struct\S101 - BASEMENT PLAN.dwg, Basement, 10/28/2015 12:50:19 PM

P:\3246 Westford Abbot Mill Preservation Study\dwg\Revit\3246 12 N Main Street Westford.rvt
10/26/2015 4:24:32 PM ENF

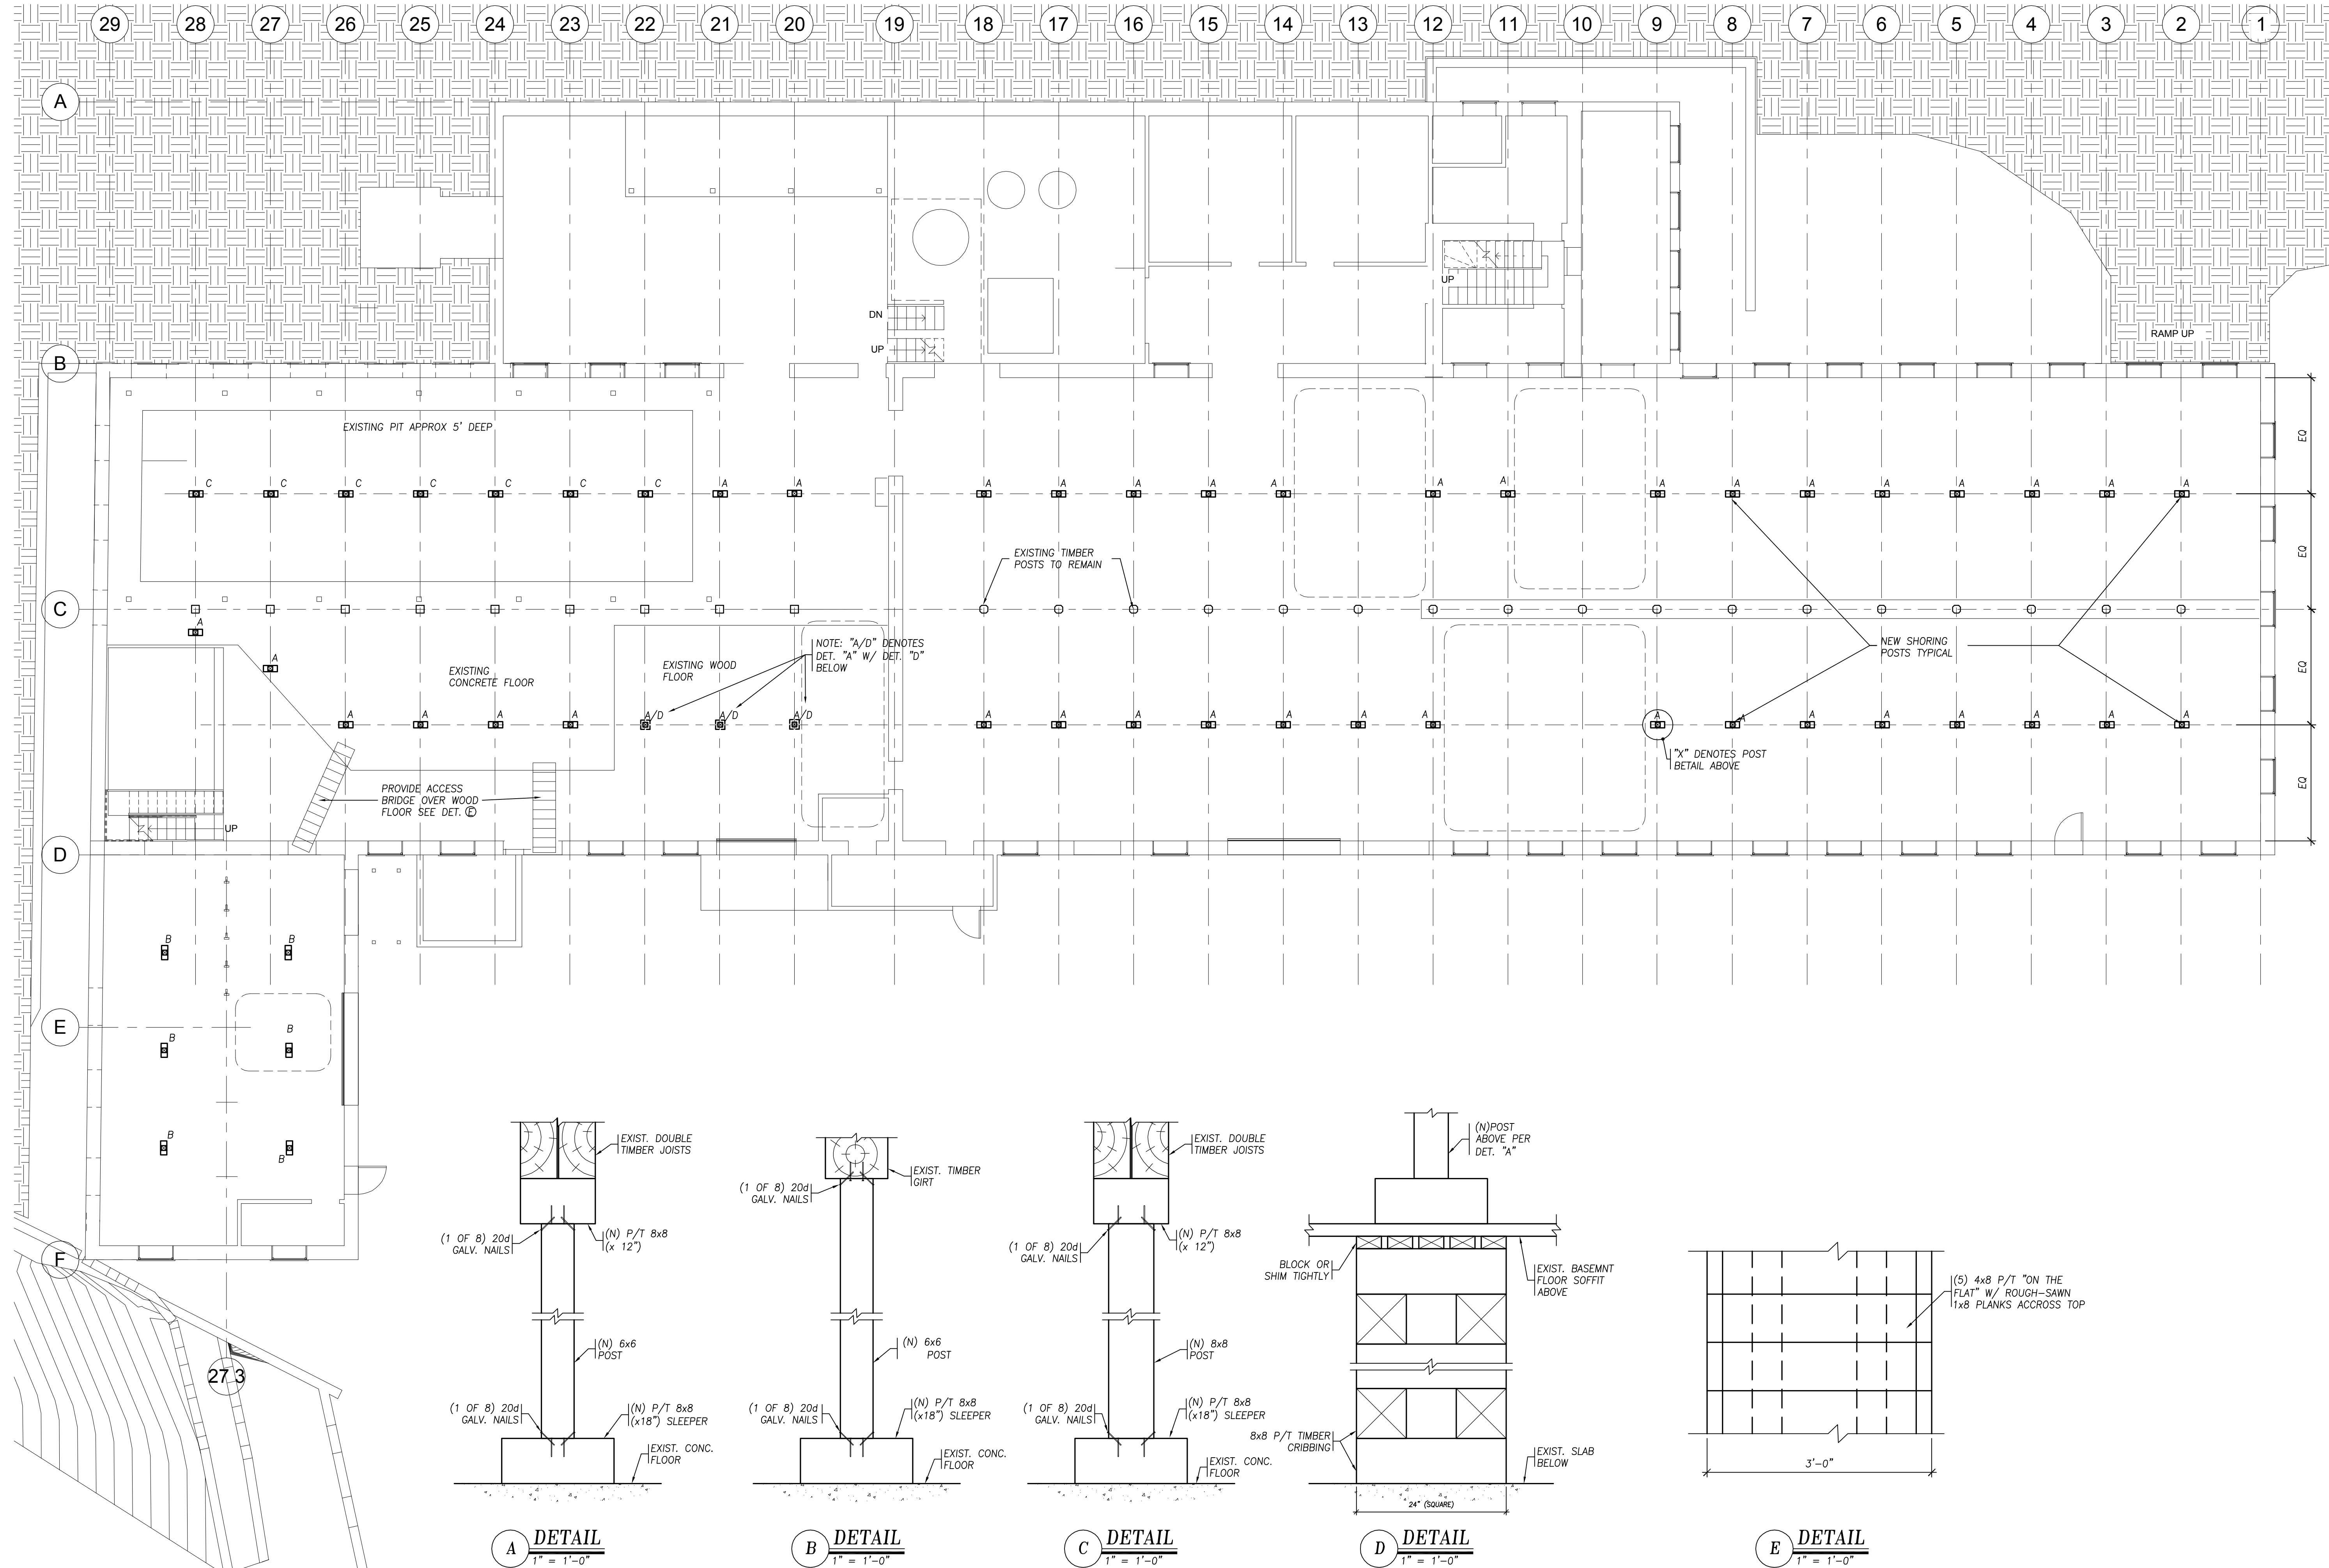

ARCHITECT

bh+a

Bargmann Hendrie + Archetype, Inc.
300 A Street
Boston, MA 02210
617 350-0450 Tel

PROJECT NAME

FIRST FLOOR
Stabilization 12
North Main
Street
Westford MA 01886

CLIENT

Town of
Westford MA

Westford Town Hall
55 Main Street
Westford MA 01886

PROJECT TEAM

Structural Engineer
Structures North
60 Washington Street
Salem MA, 01970-3517

REVISIONS

1	
2	
3	
4	
5	DATE

DRAWING TITLE

BASEMENT
PLAN

DRAWING INFORMATION

11/16/15

DATE OF ISSUE

Construction Documents

DESCRIPTION

1/8" = 1'-0"

SCALE

3246




PROJECT #

DRAWING NUMBER

S101

Copyright BH+A, Inc.

REVISIONS	
1	
2	
3	
4	
5	DATE

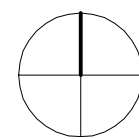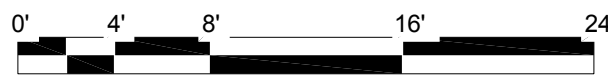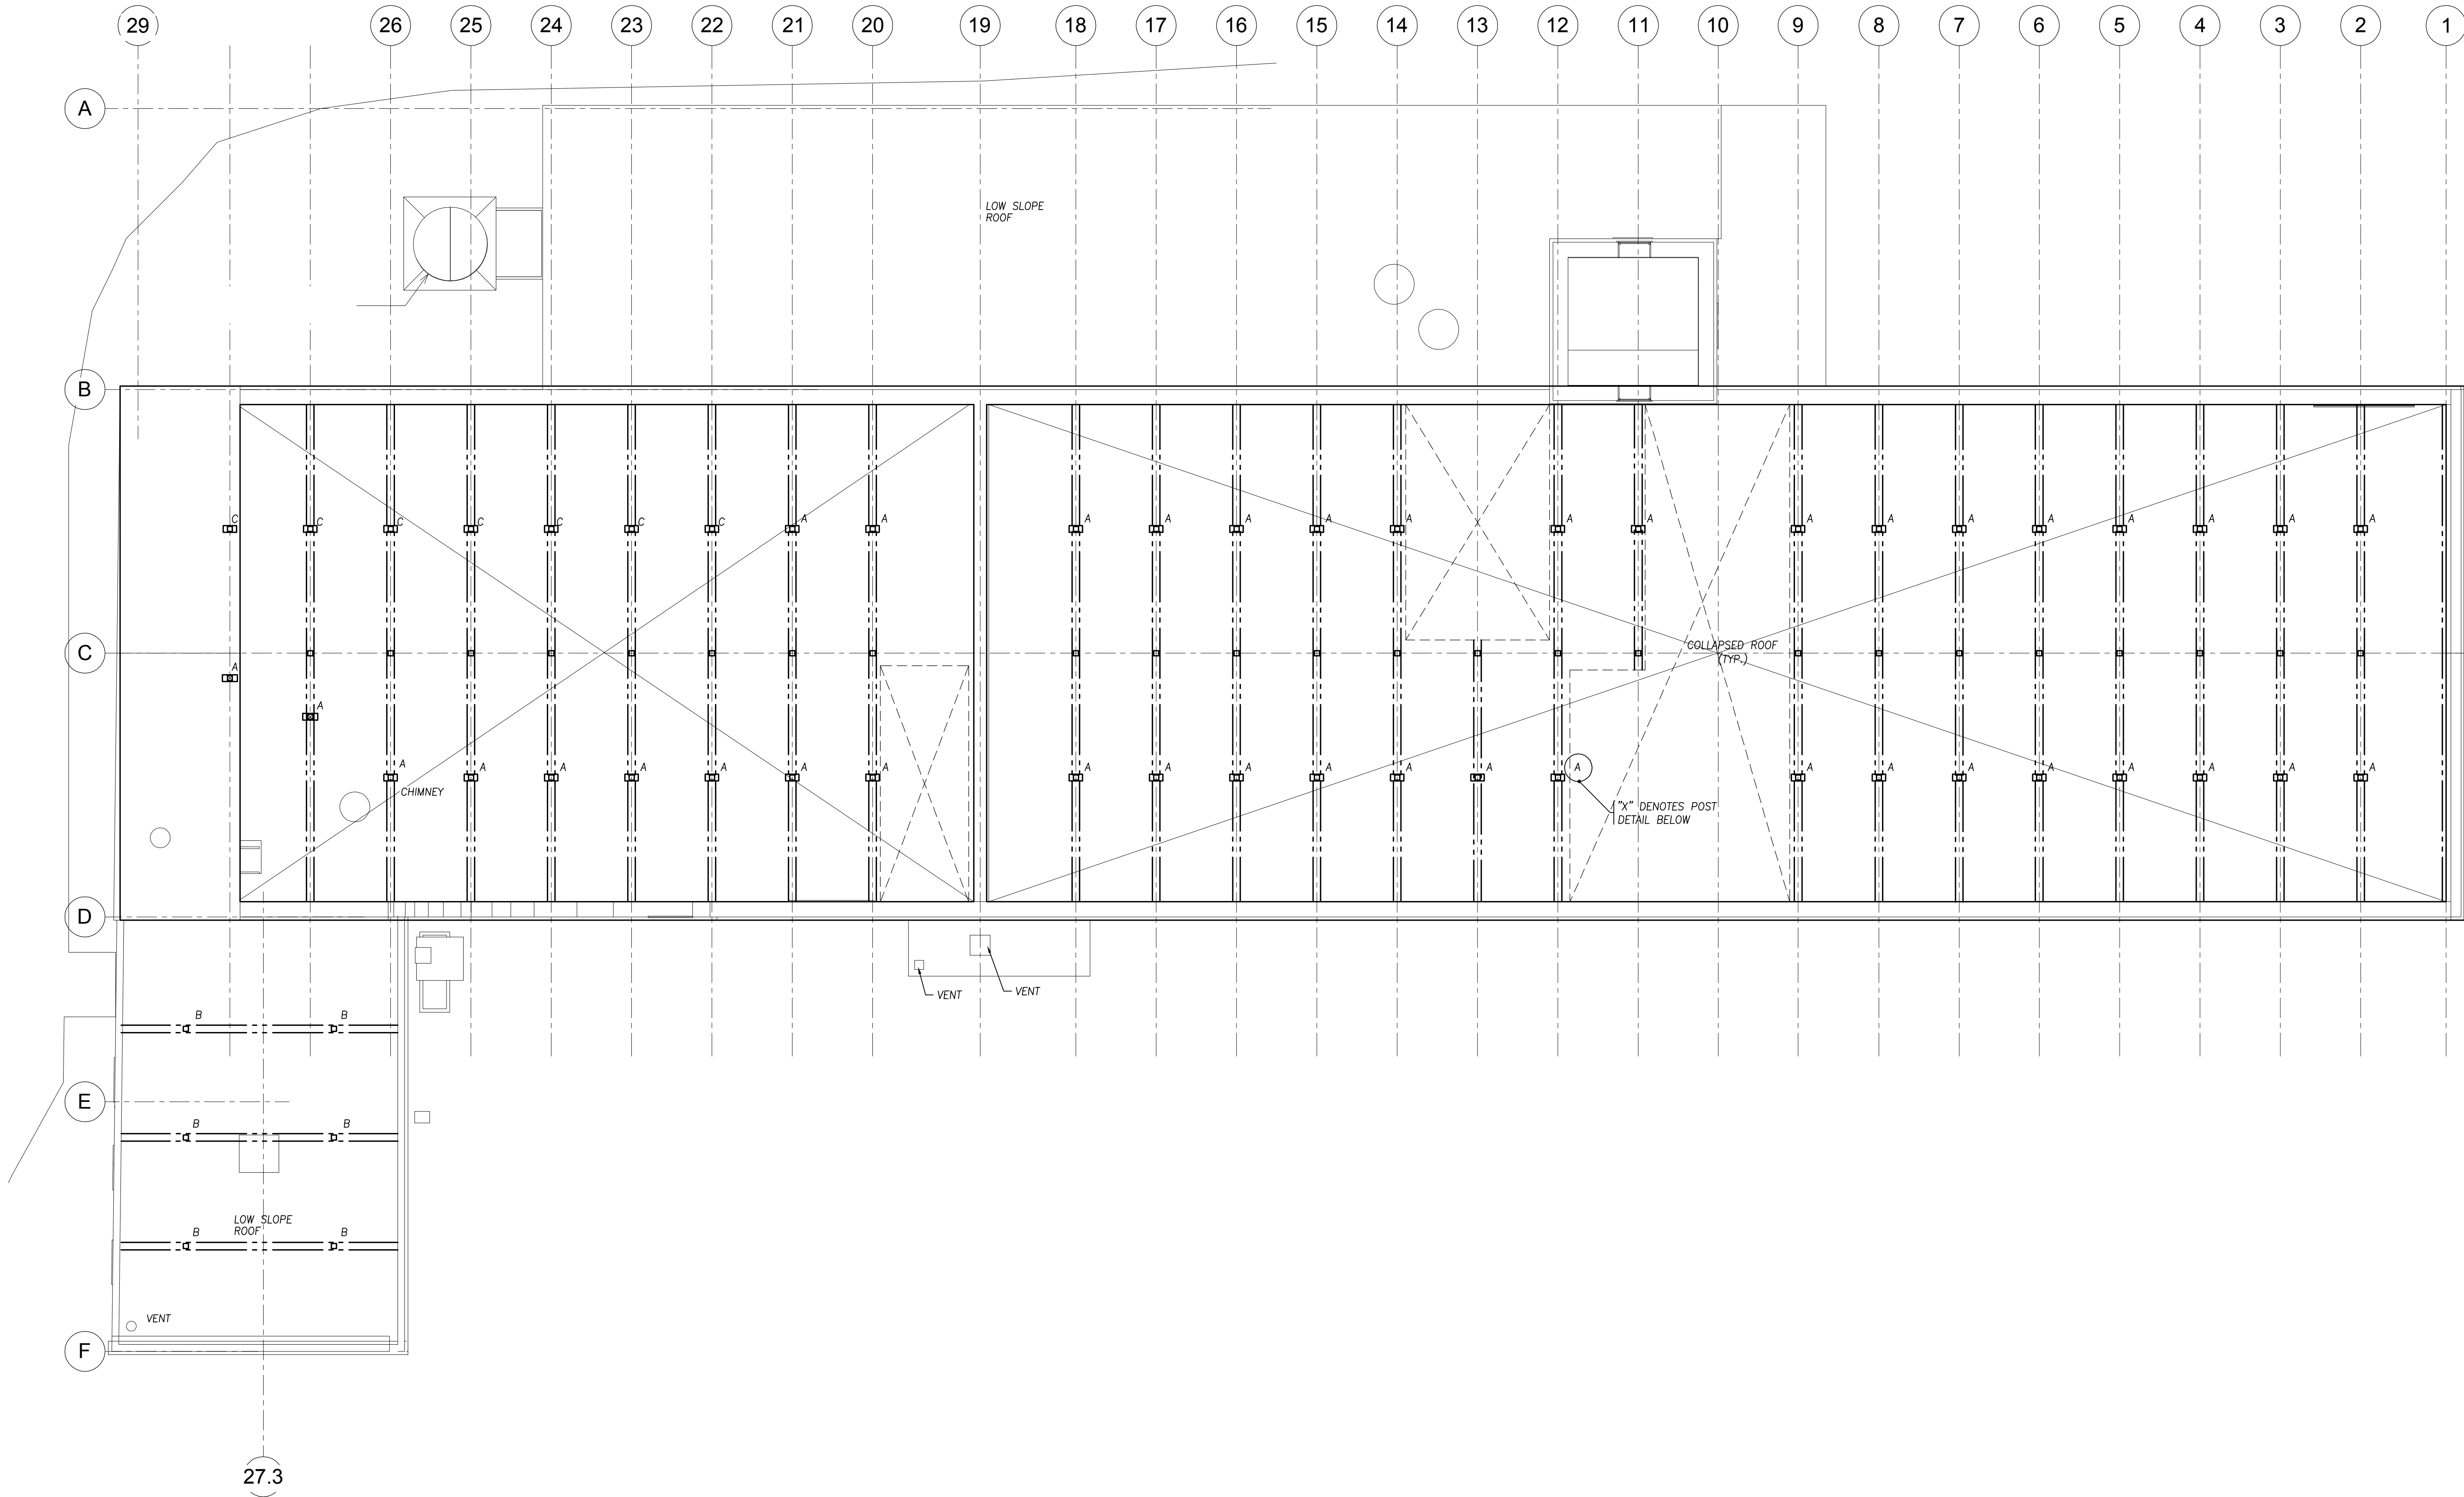



May 2015 Photograph

PH1




© 2014 Pictometry

April 2014 Photograph

PH2



A (lower level)

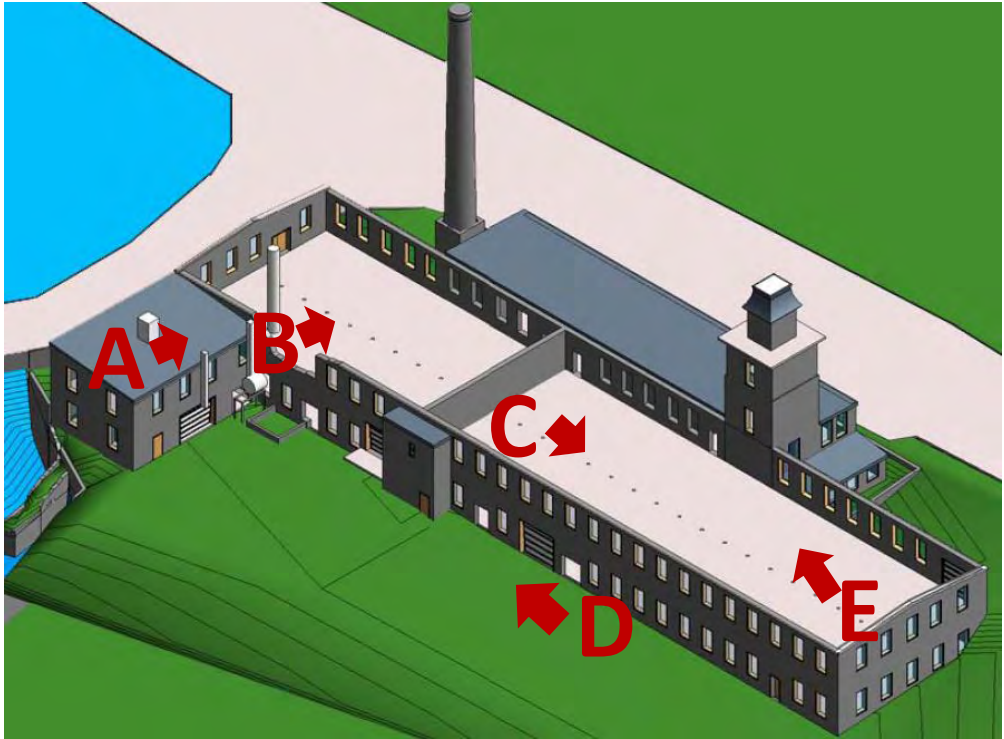

Index to Photographs (arrow indicates approximate direction of the photograph)



E (upper level)



B (lower level)



C (lower level)



D (exterior) PH3