


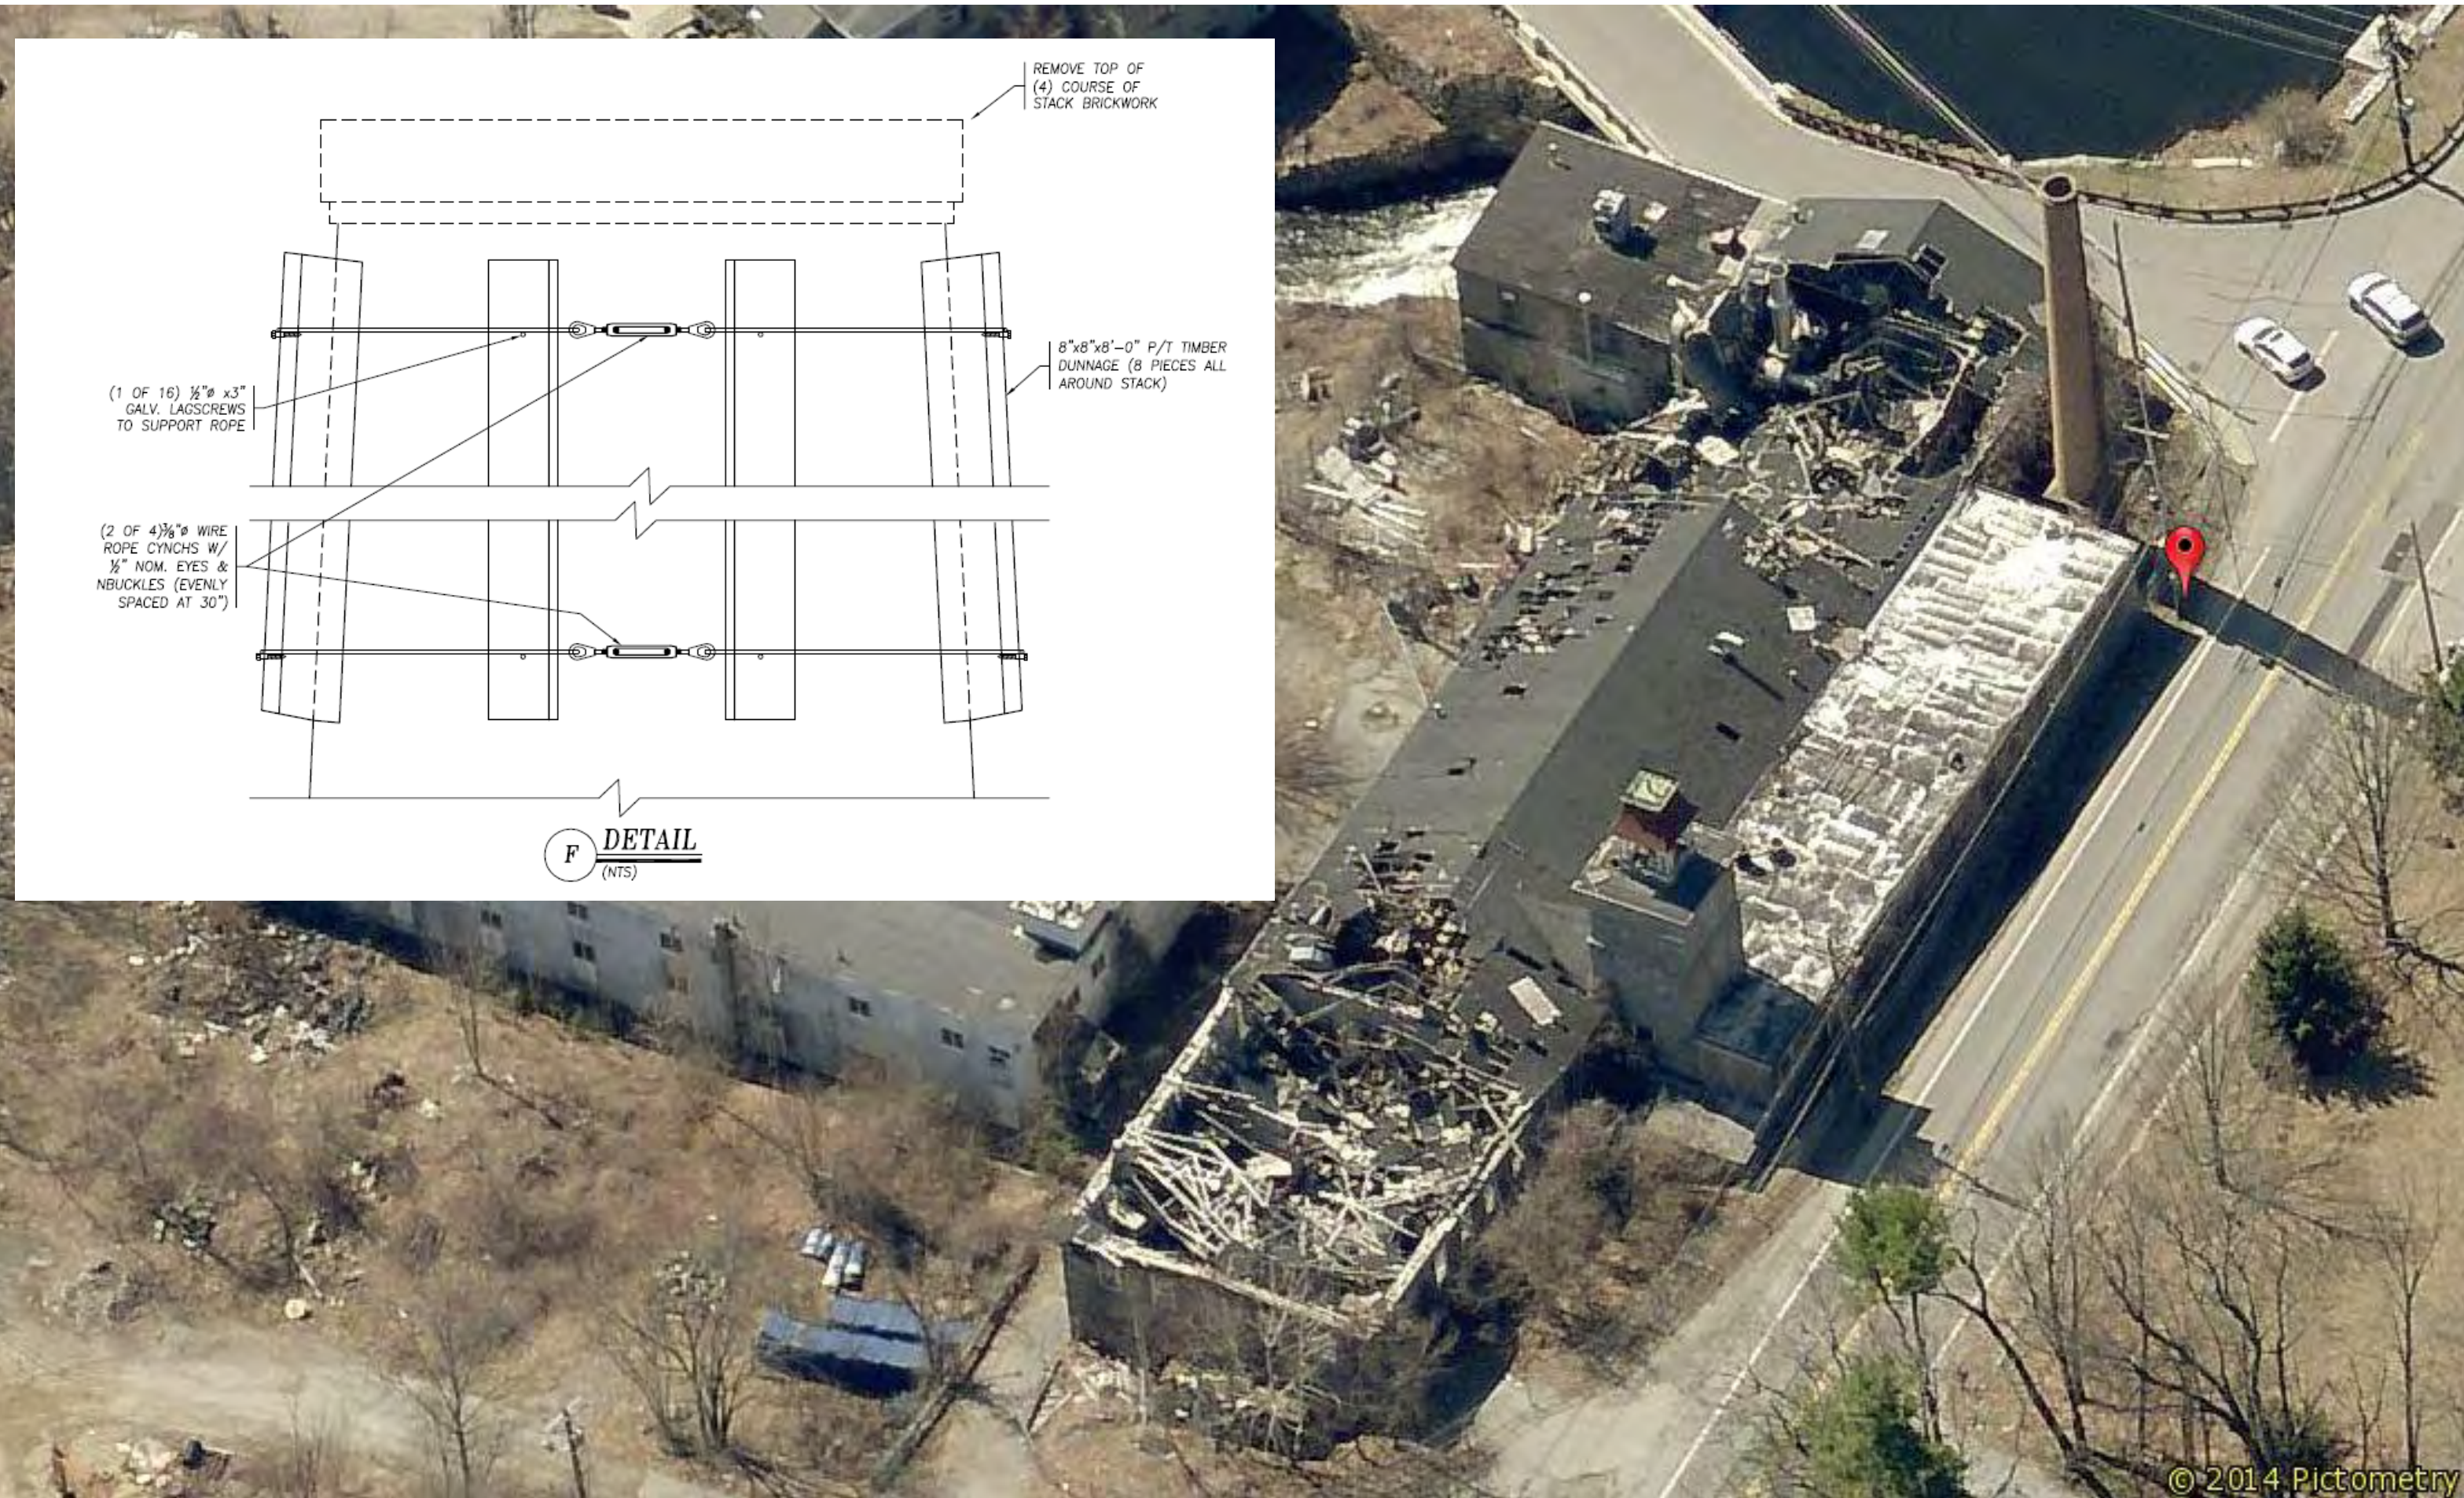

© 2014 Pictometry

SMOKE STACK STABILIZATION 12 NORTH MAIN STREET, 11/16/2015



❖ STRUCTURAL ASSESSMENT: STACK

