




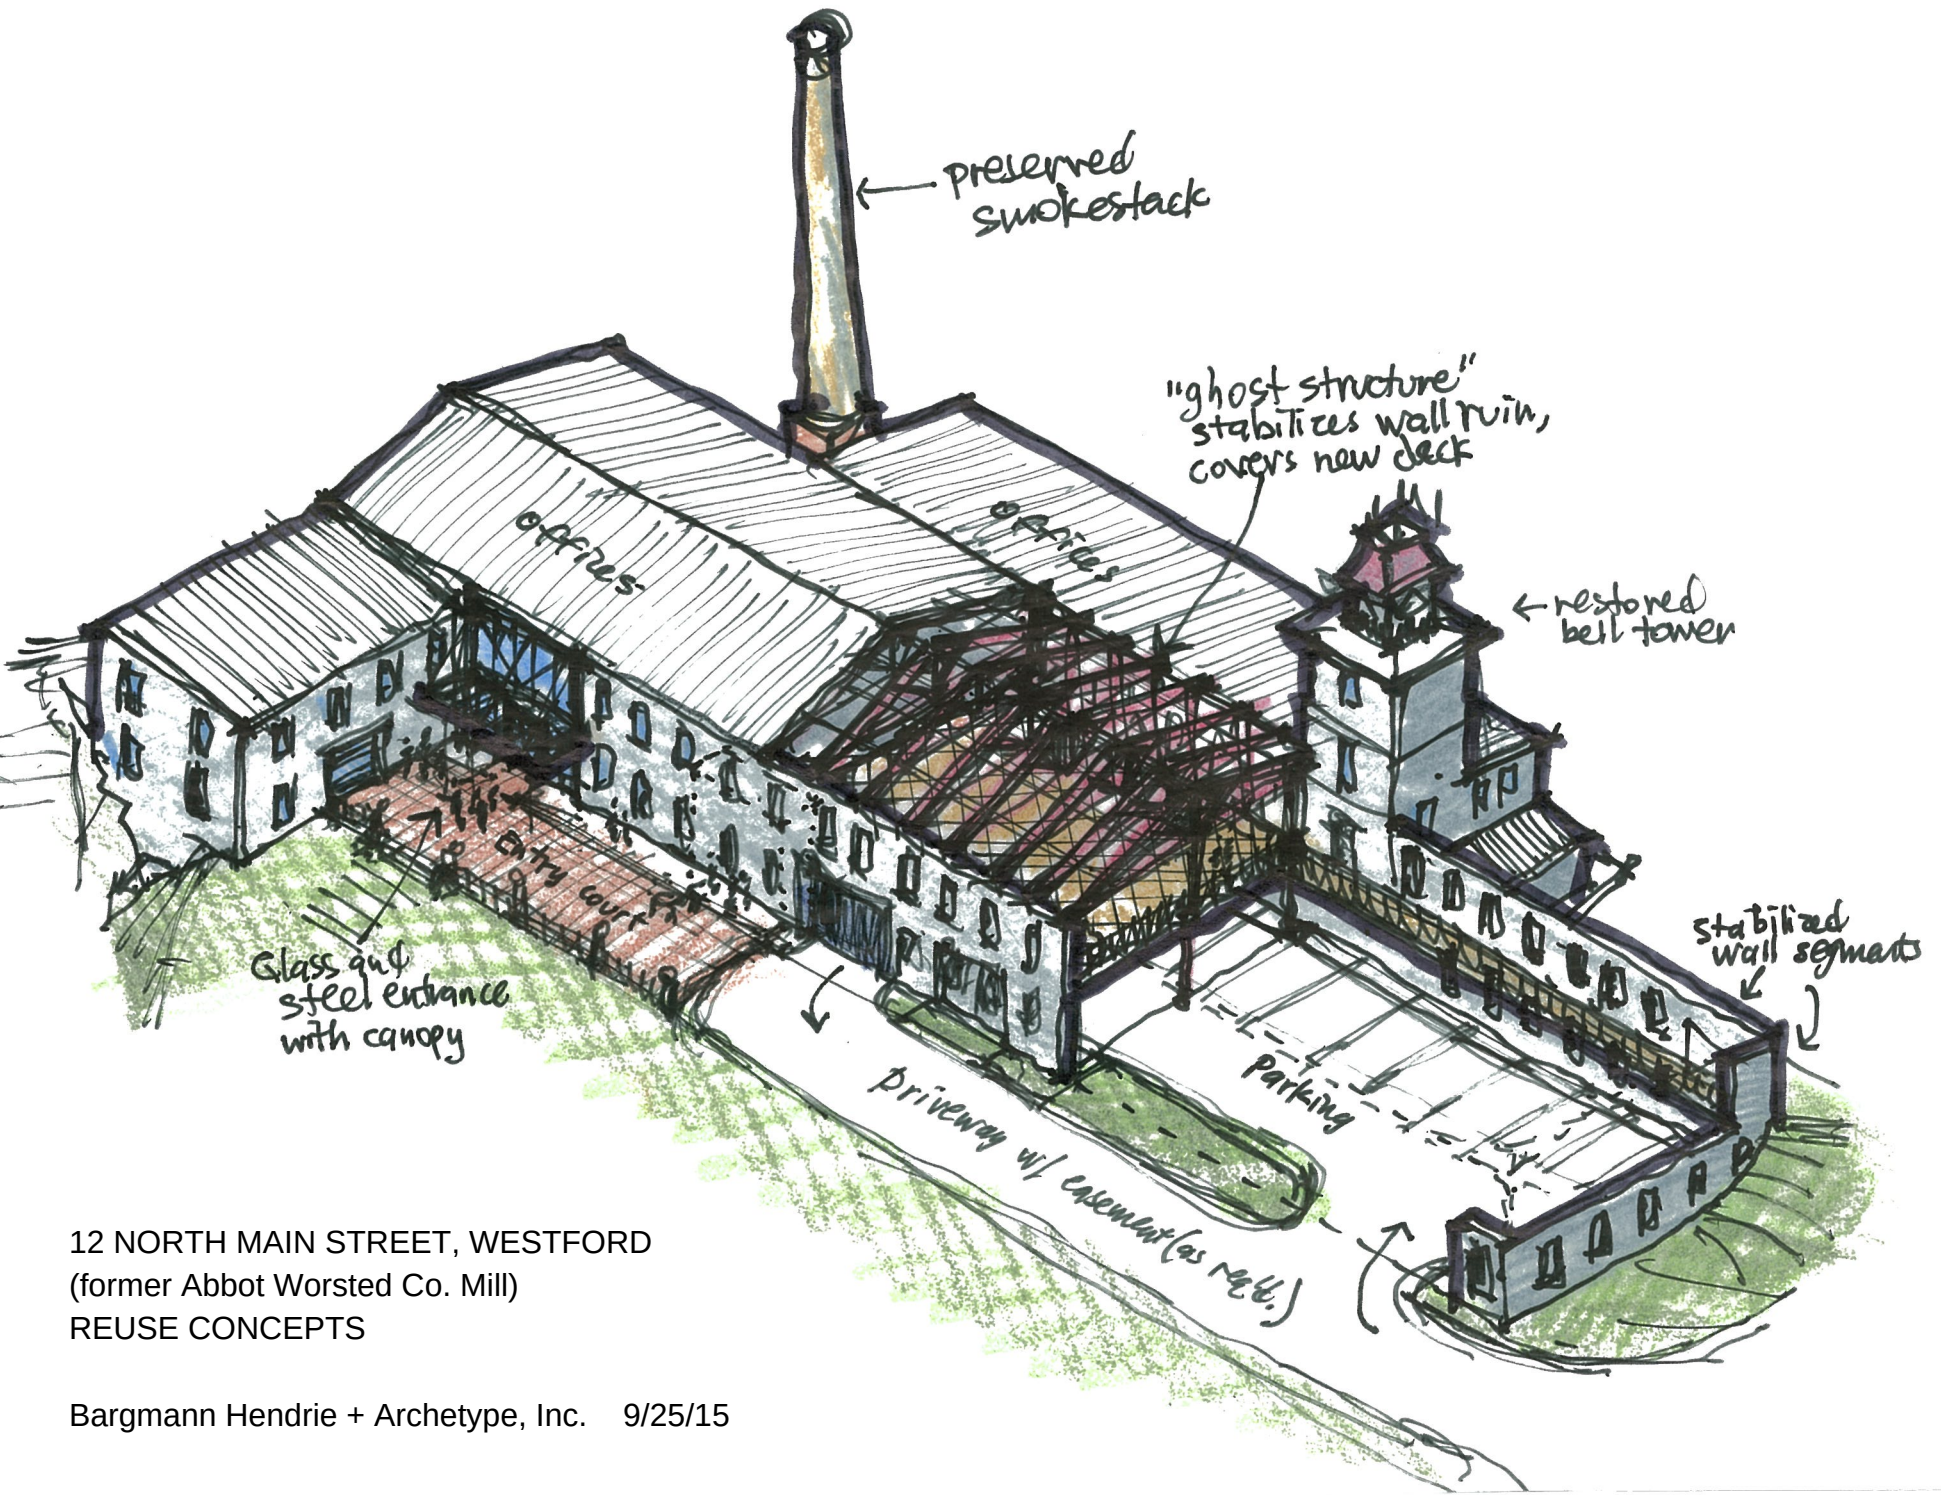


12 NORTH MAIN STREET, WESTFORD
(former Abbot Worsted Co. Mill)
REUSE CONCEPTS

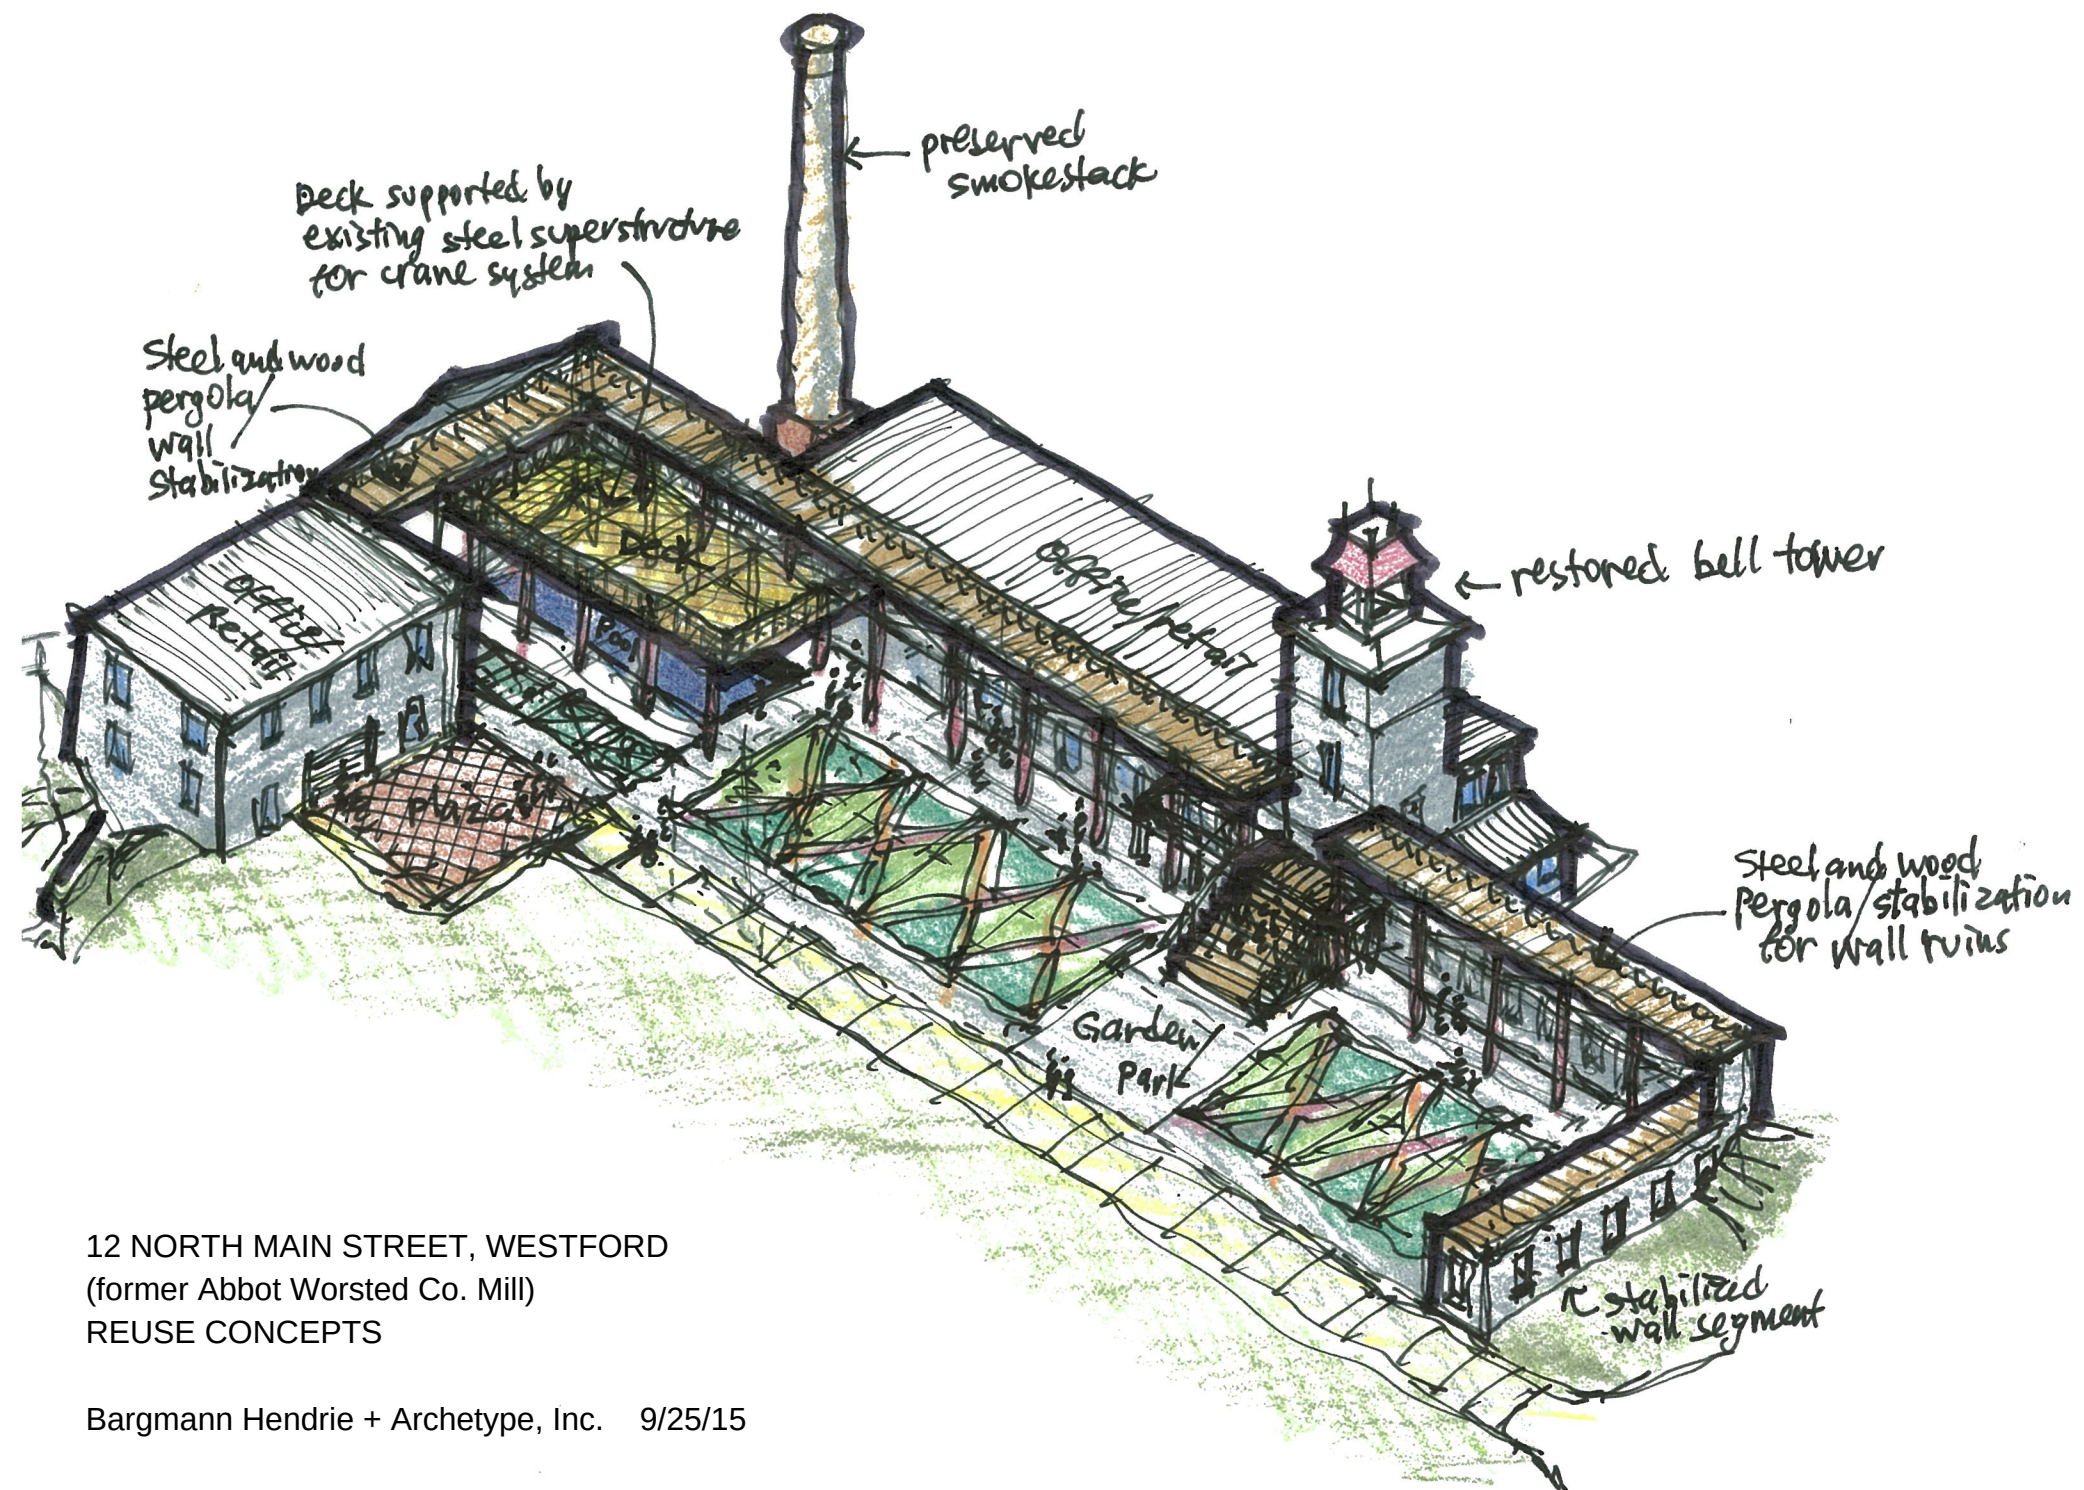

12 NORTH MAIN STREET, WESTFORD
(former Abbot Worsted Co. Mill)
REUSE CONCEPTS

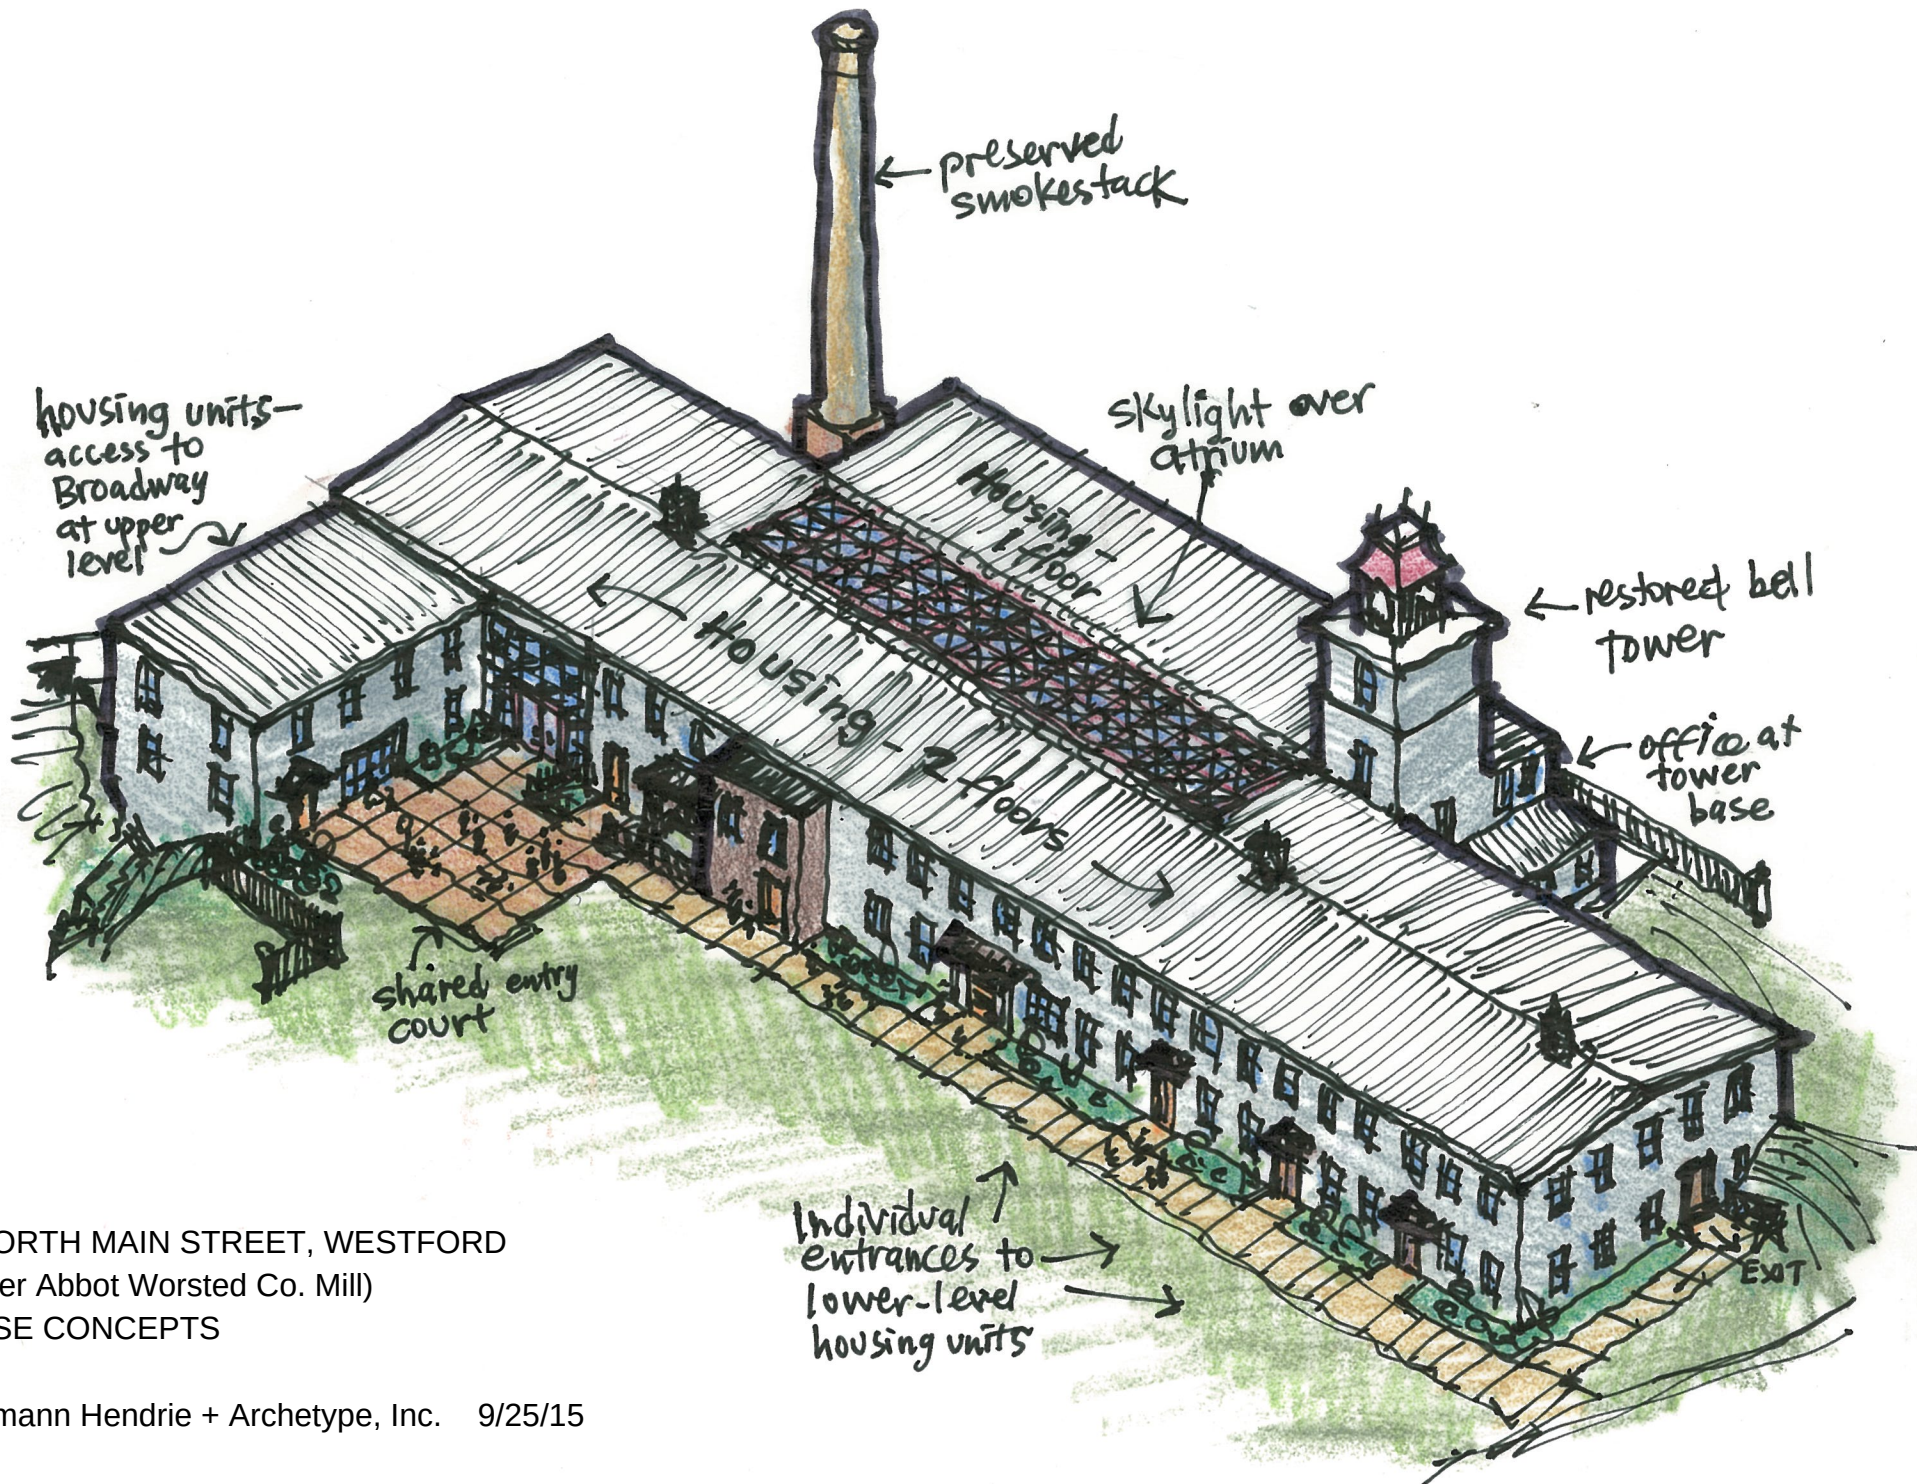

12 NORTH MAIN STREET, WESTFORD
(former Abbot Worsted Co. Mill)
REUSE CONCEPTS

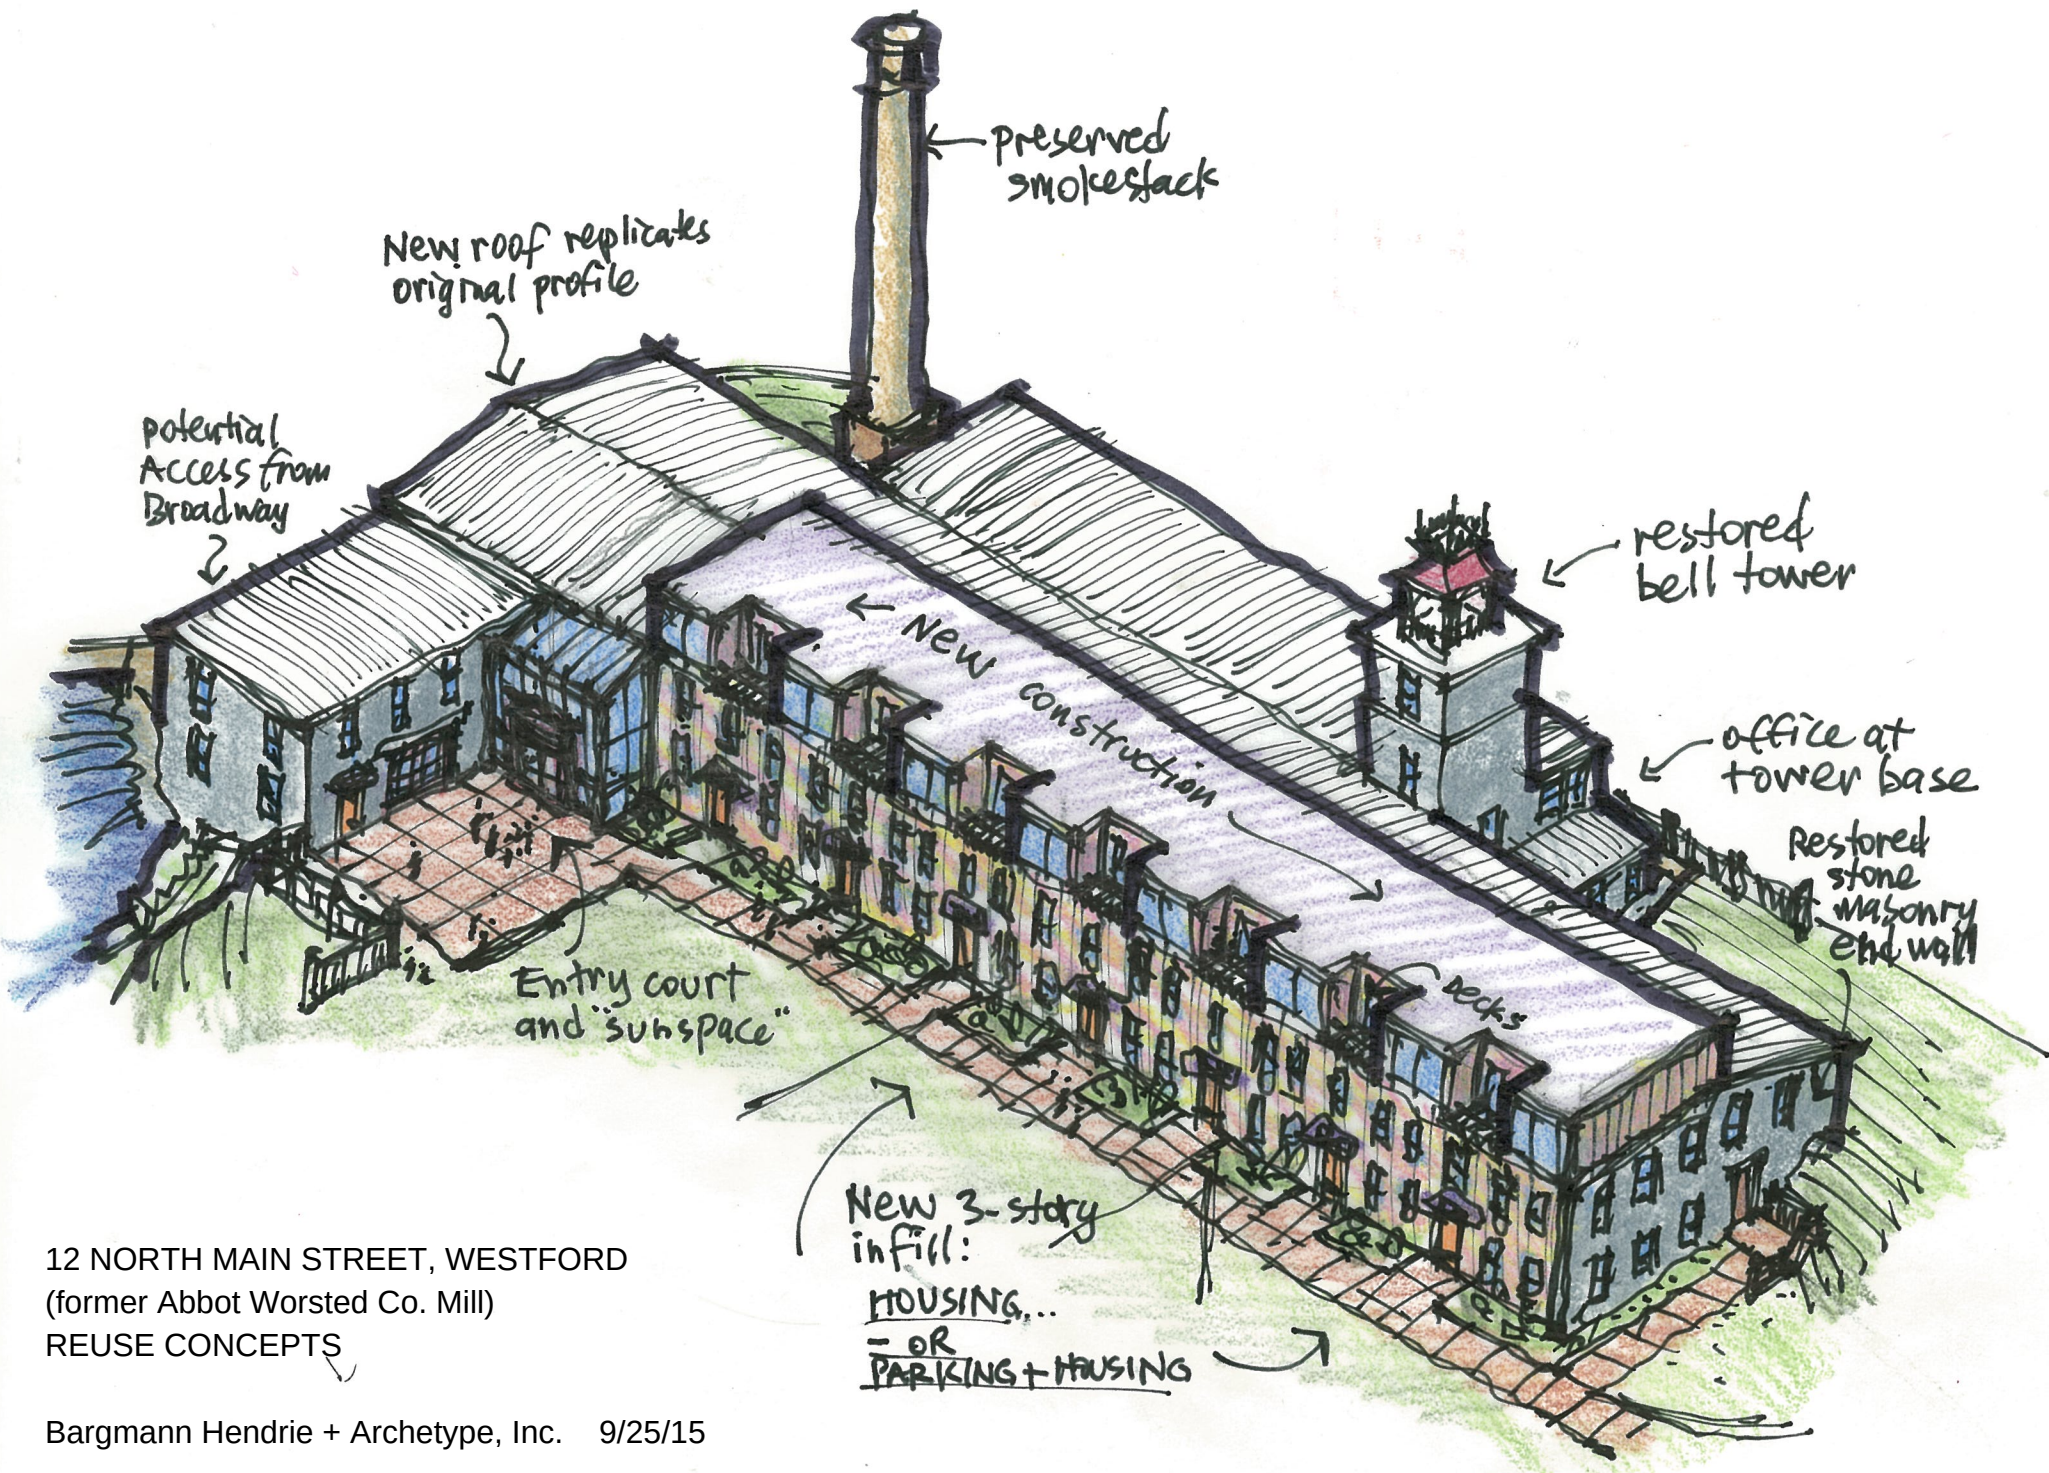

12 NORTH MAIN STREET, WESTFORD
(former Abbot Worsted Co. Mill)
REUSE CONCEPTS