



LEGEND	
1	VESTIBULE
2	LOBBY
3	TRAINING
4	DISPATCH
5	REST AREA
6	SUPPORT / STORAGE / SUPPLIES
7	CHIEF
8	CONFERENCE
9	DEPUTY
10	ADMINISTRATION
11	WORK ROOM
12	ARCHIVE
13	FIRE PREVENTION TRAINING
14	SERVER
15	RADIO/TELEPHONE
16	MECHANICAL
17	ELECTRIC
18	JANITOR
19	GEAR ROOM
20	WASH EXTRACTOR
21	DECONTAMINATION WASHER / DRYER
22	EMERGENCY SHOWER
23	APPARATUS

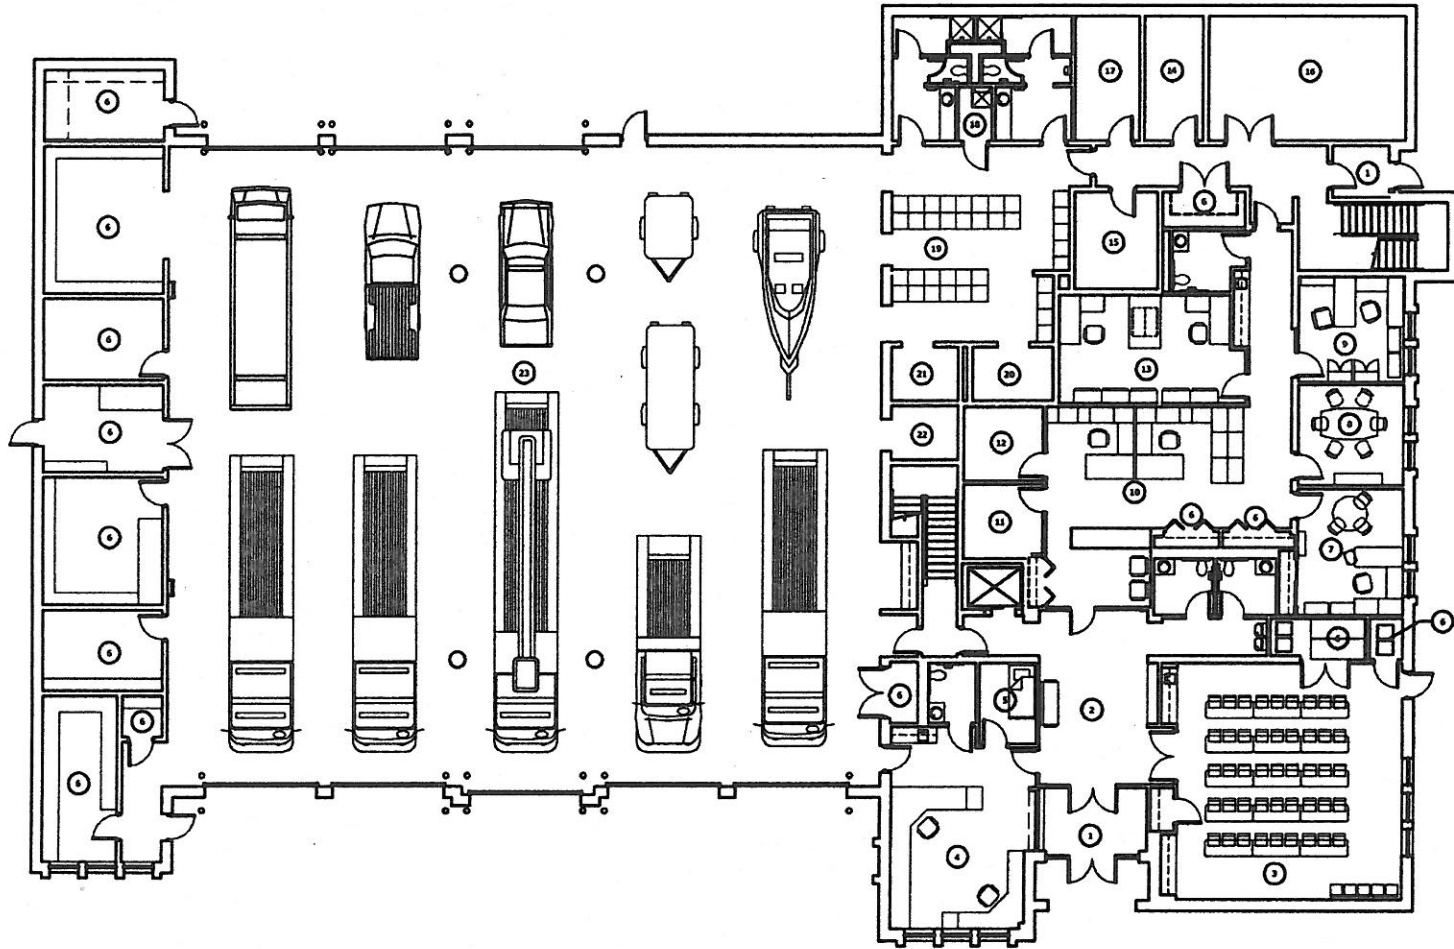

FIRST FLOOR



LEGEND	
1	BUNK
2	ELEVATOR MECHANICAL ROOM
3	LIBRARY
4	LIEUTENANT'S OFFICE
5	CAPTAIN'S OFFICE
6	PERSONNEL OFFICE
7	EXERCISE ROOM
8	WASHER / DRYER
9	KITCHEN
10	DINING
11	PANTRY
12	TV ROOM
13	ROOFTOP PATIO
14	STORAGE

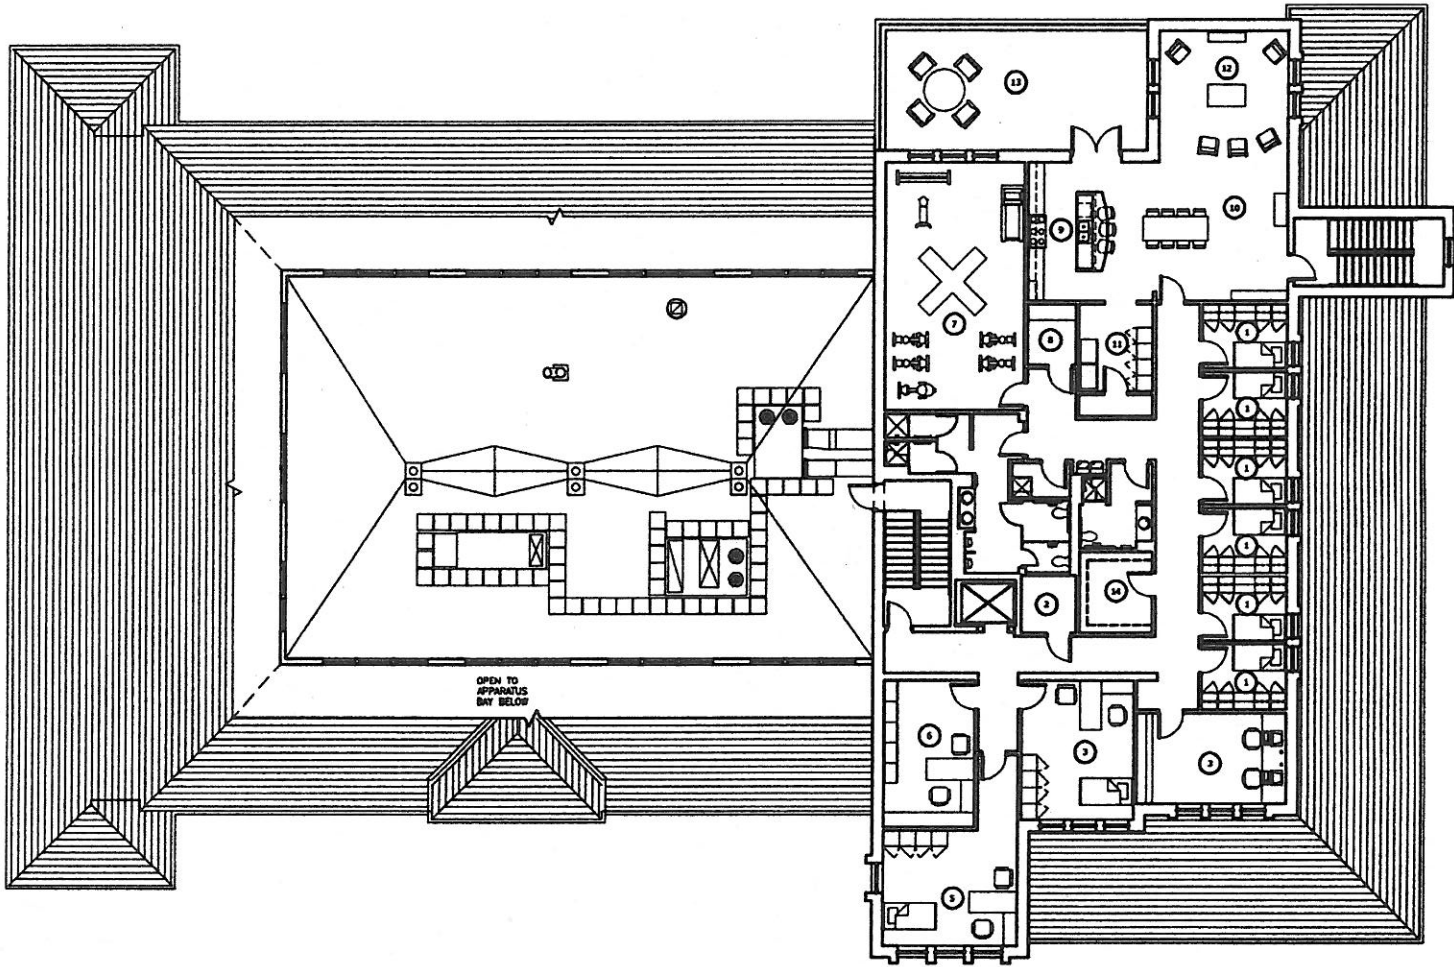

SECOND FLOOR

