


GENERAL NOTES

PLAN REFERENCES
 1. Plan Book xxx, Plan xx recorded in the Middlesex North Registry of Deeds.
 2. Plan Book xxx, Plan xx recorded in the Middlesex North Registry of Deeds.

DEED REFERENCE
 X

RECORD OWNER
 NAME

ASSESSORS REFERENCES
 000 0000 0000

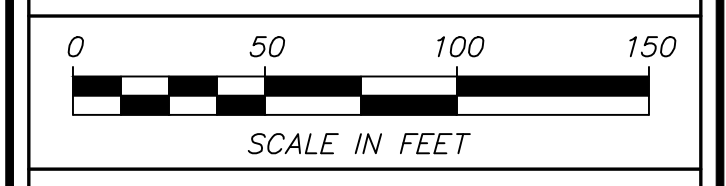

BY	REVISIONS	DATE

PROGRESS PRINT
 35 TOWN FARM ROAD
 WESTFORD, MA

ALAN ENGINEERING, L.L.C.
 288 LITTLETON ROAD, SUITE 31
 WESTFORD, MA 01886
 (978) 577-6444
 alan.eng@verizon.net

PREPARED FOR:
 CLIENT NAME
 CLIENT ADDRESS
 CITY, MA ZIP CODE

JOB NO: 1152	DWG NO: XXXX
MONTH XX, 2016	1 of 1
SCALE: 1" = 50'	